



Hus 3

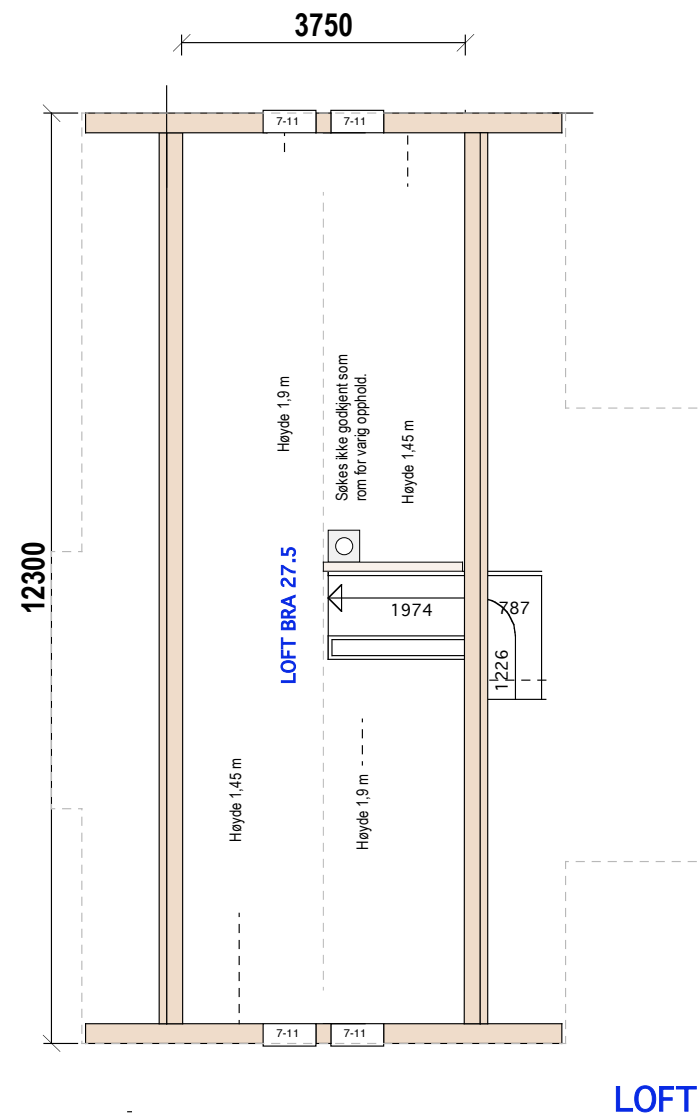

Hus 2

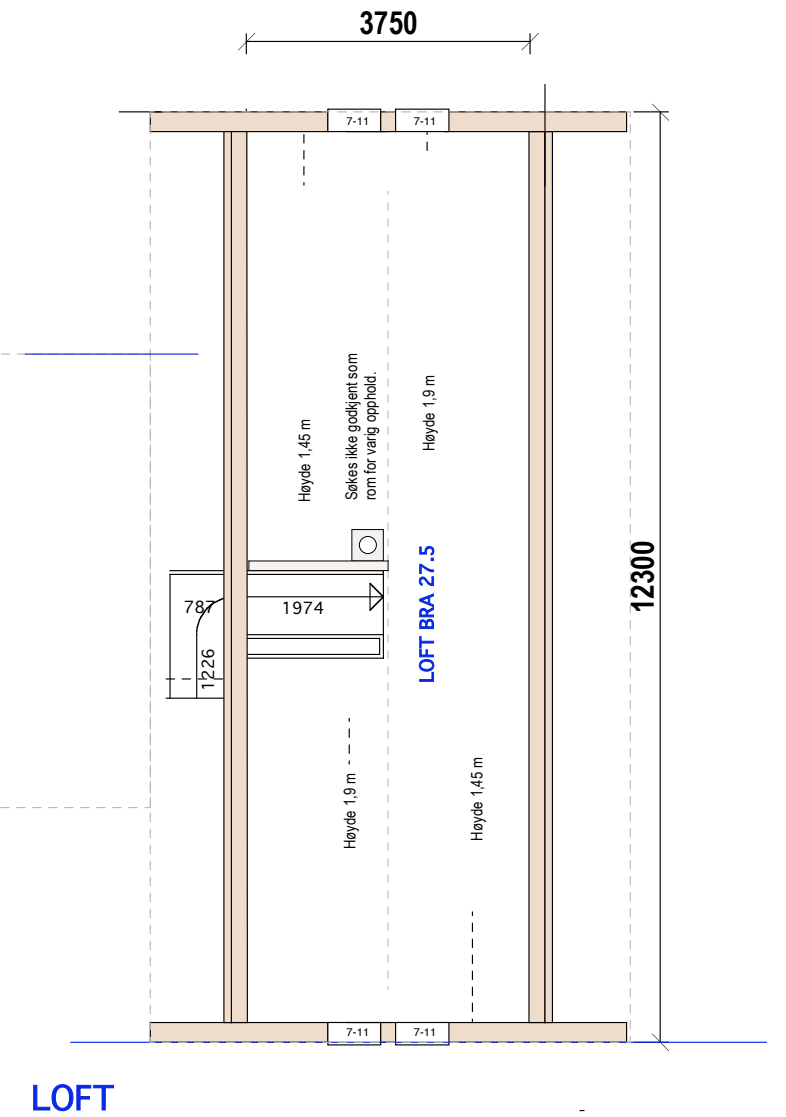

Hus 1


Hus 1-2
4/66 E-1.1 Loft

Heggeliveien 31

Mål: 1:100
Dato: 20-11-18

TILTAKSHAVER

Siv.ark. Nils Haugrud,
Øvre Slottsgt 14, 0157 Oslo
Tlf: 9518 9518

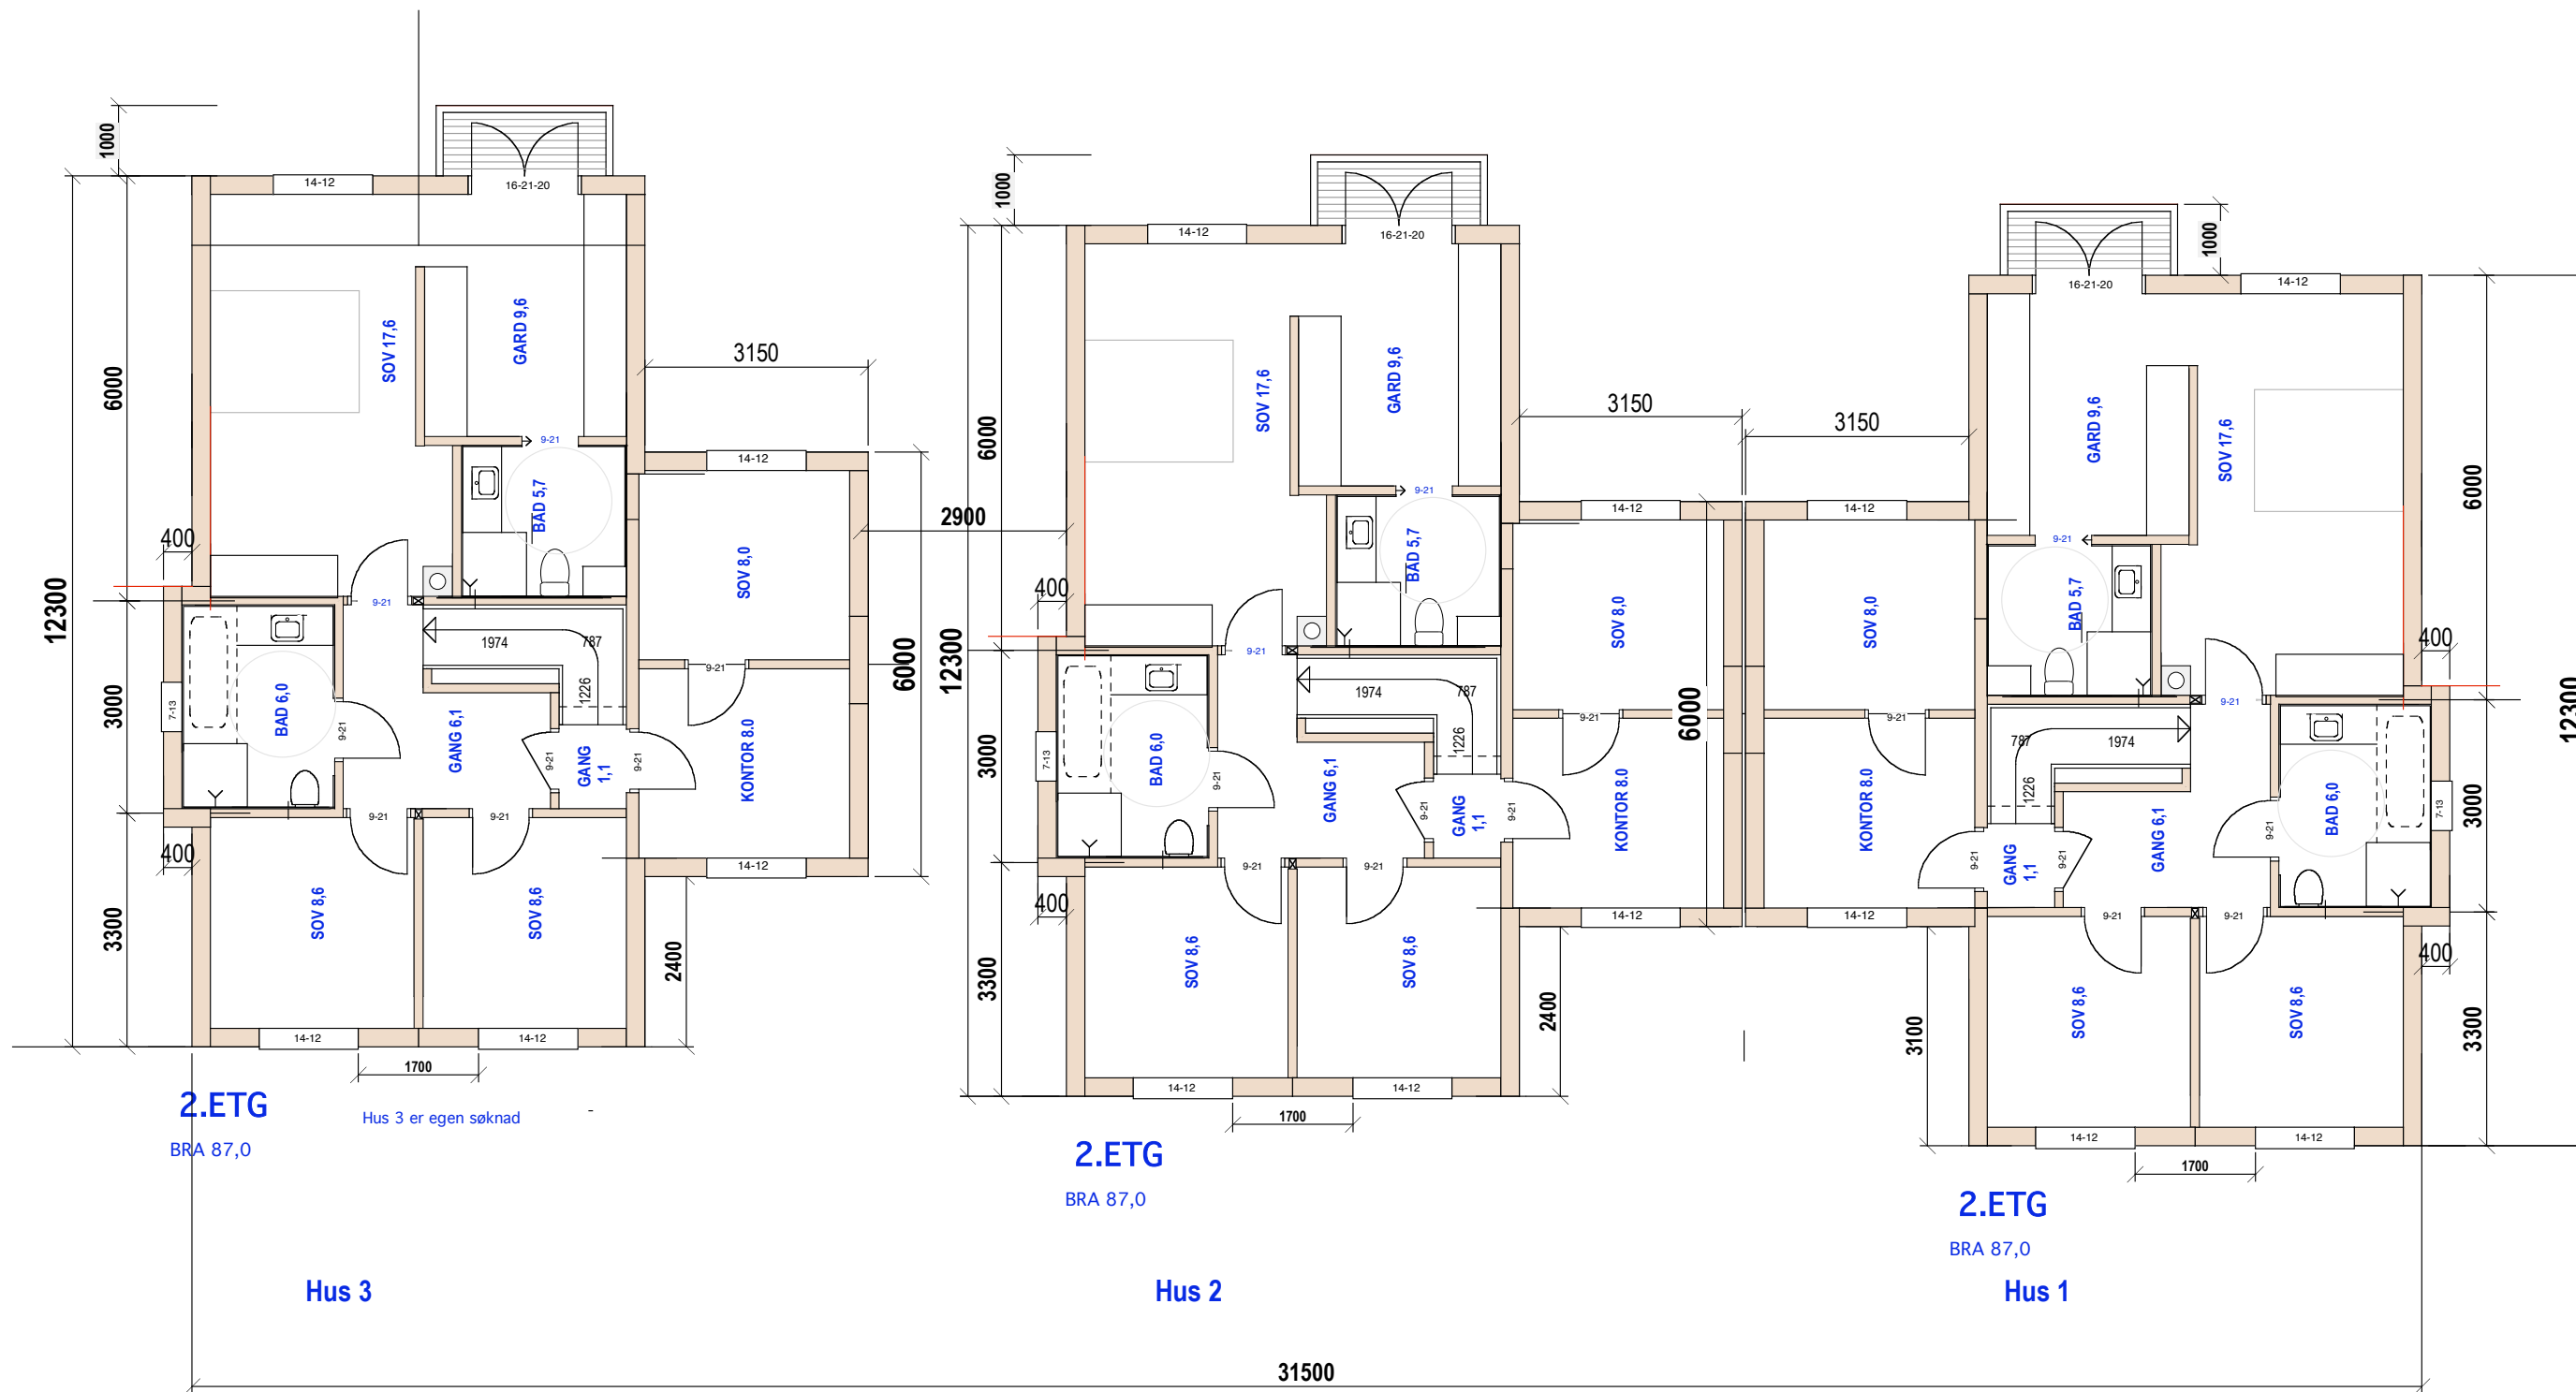

2.ETG
BRA 87,0
Hus 3 er egen søknad

2.ETG
BRA 87,0

2.ETG
BRA 87,0

Hus 1-2
4/66 E-1.2 2.etg.

Heggeliveien 31


Mål: 1:100

TILTAKSHAVER

Dato: 20-11-18 17-03-19

Siv.ark. Nils Haugrud,
Øvre Slottsgt 14, 0157 Oslo
Tlf: 9518 9518

NABOGRENSE

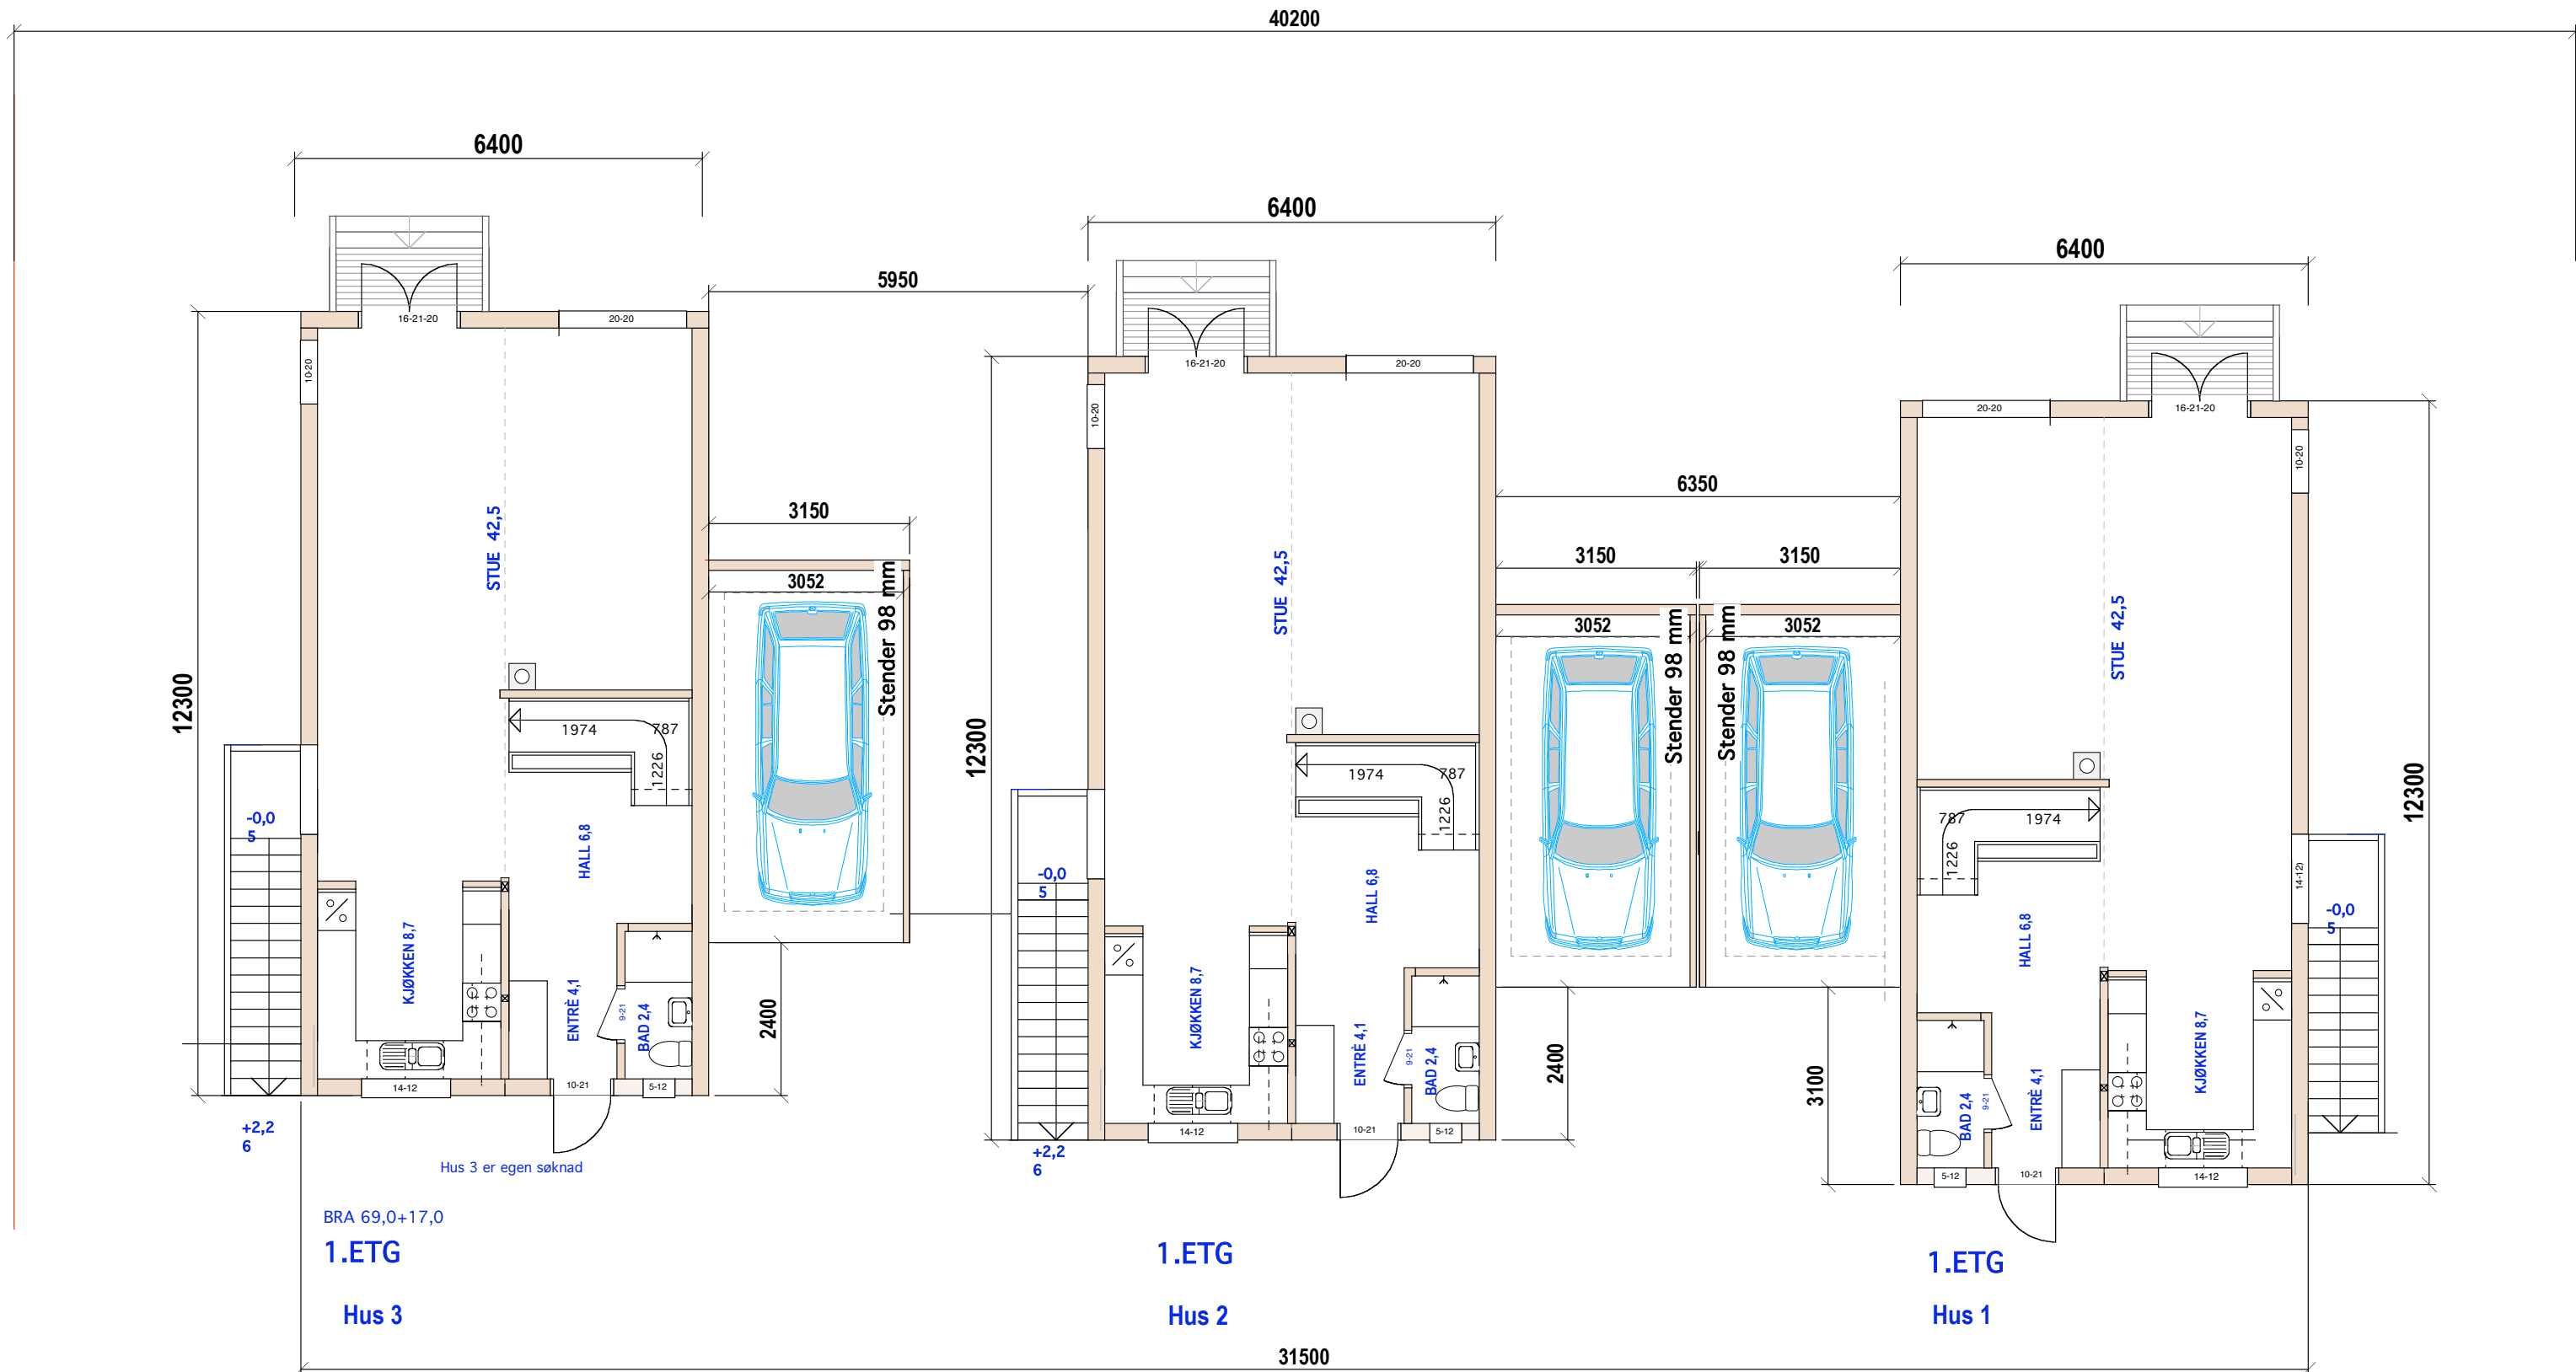

BRA 69,0+17,0

1.ETG

Hus 3

1.ETG

Hus 2

1.ETG

Hus 1

SUM BRA 251+ (2x16,5)kvm=284 kvm


Hus 1-2
4/66 E-1.3 1.etg

Heggeliveien 31

Mål: 1:100
Dato: 20-11-18

TILTAKSHAVER


Siv.ark. Nils Haugrud,
Øvre Slottsgt 14, 0157 Oslo
Tlf: 9518 9518

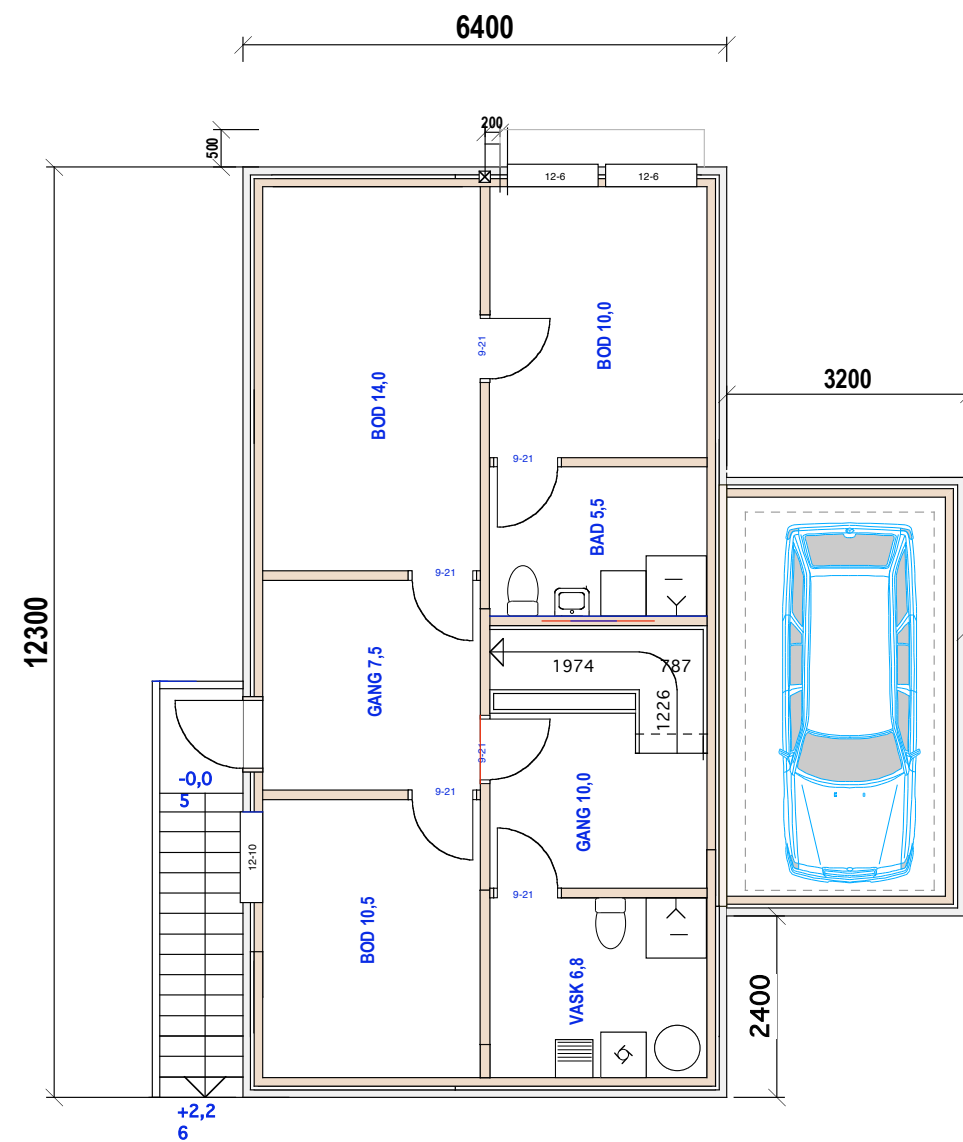

U. ETG

Hus 3

BRA 68,0+17,0

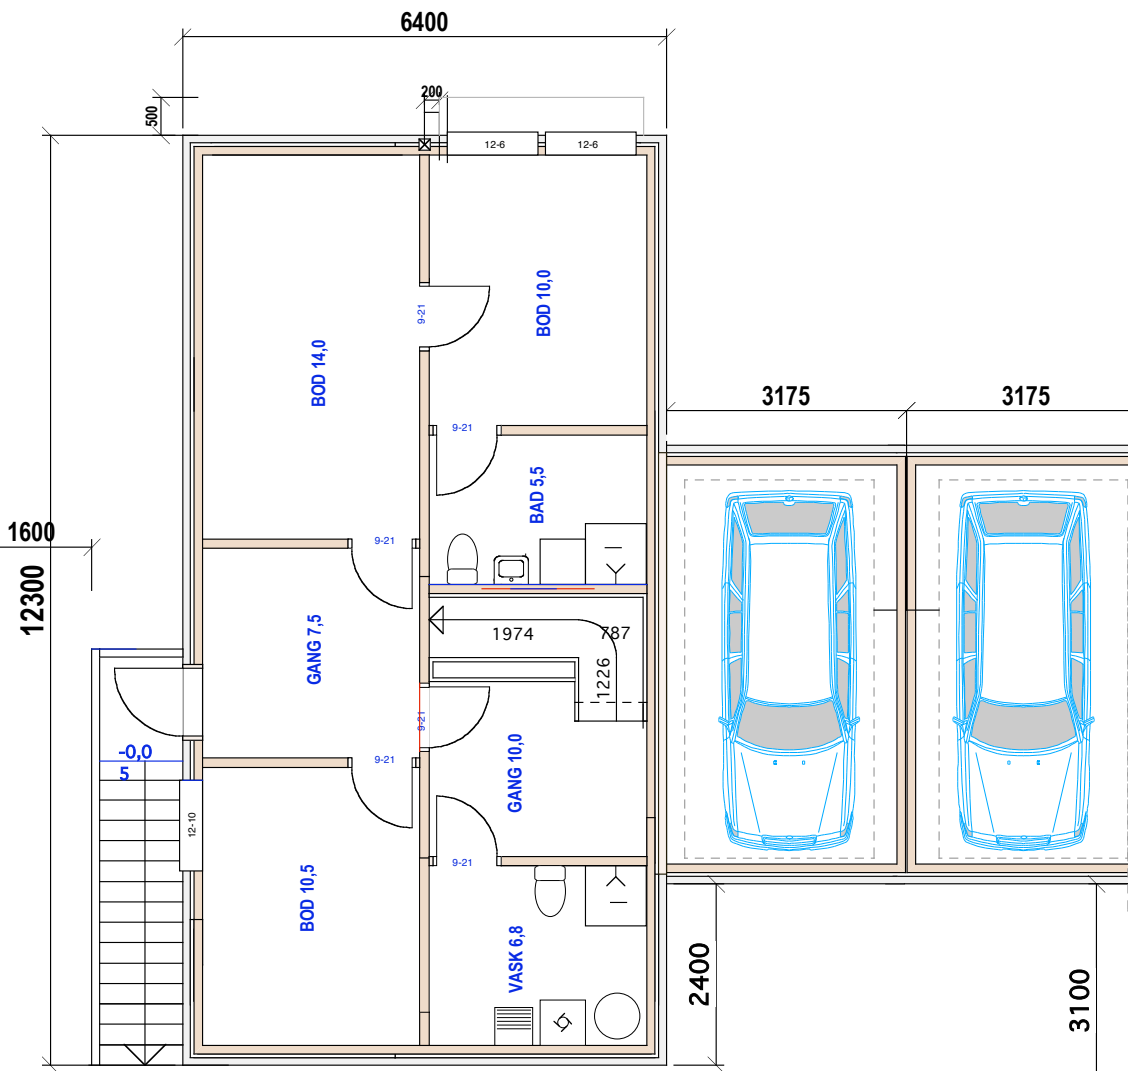


U. ETG

Hus 2

BRA 68,0+17,0

Hus 1.2 er egen søknad

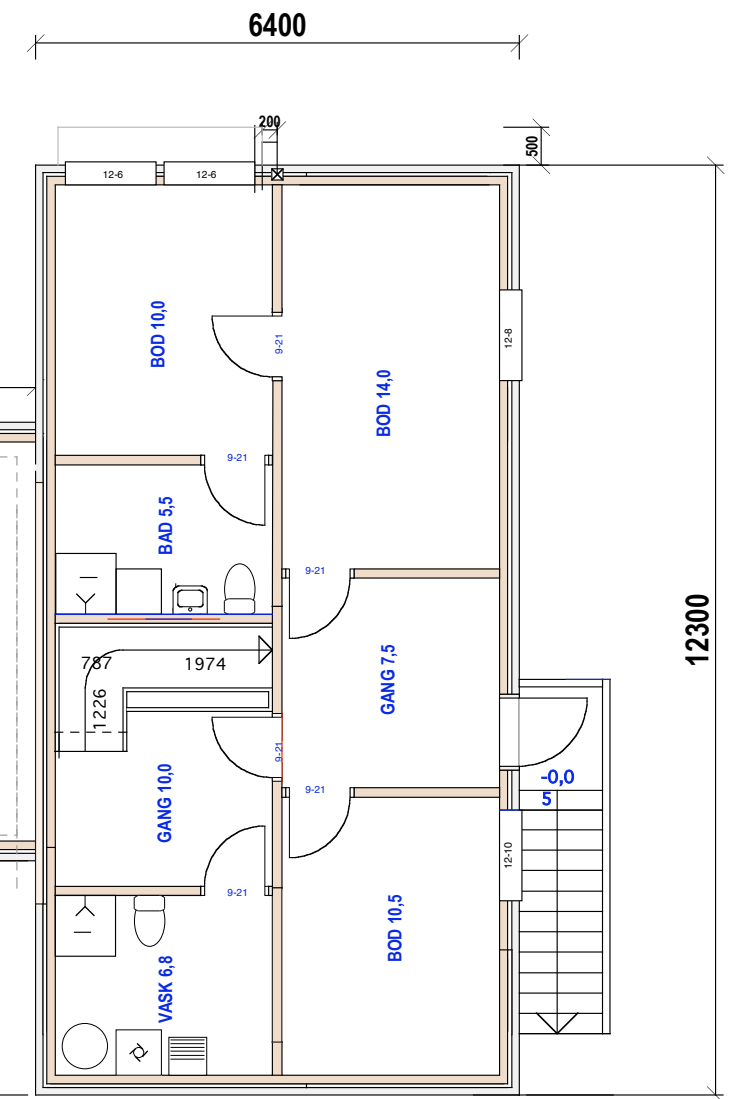

Hus 1

BRA 68,0+17,0

Hus 3
4/66 E-1.4 Kjeller

Heggeliveien 31

Mål: 1:100 TILTAKSHAVER
Dato: 20-11-18 15-11-19

Siv.ark. Nils Haugrud,
Øvre Slottsgt 14, 0157 Oslo
Tlf: 9518 9518