



Hus 3

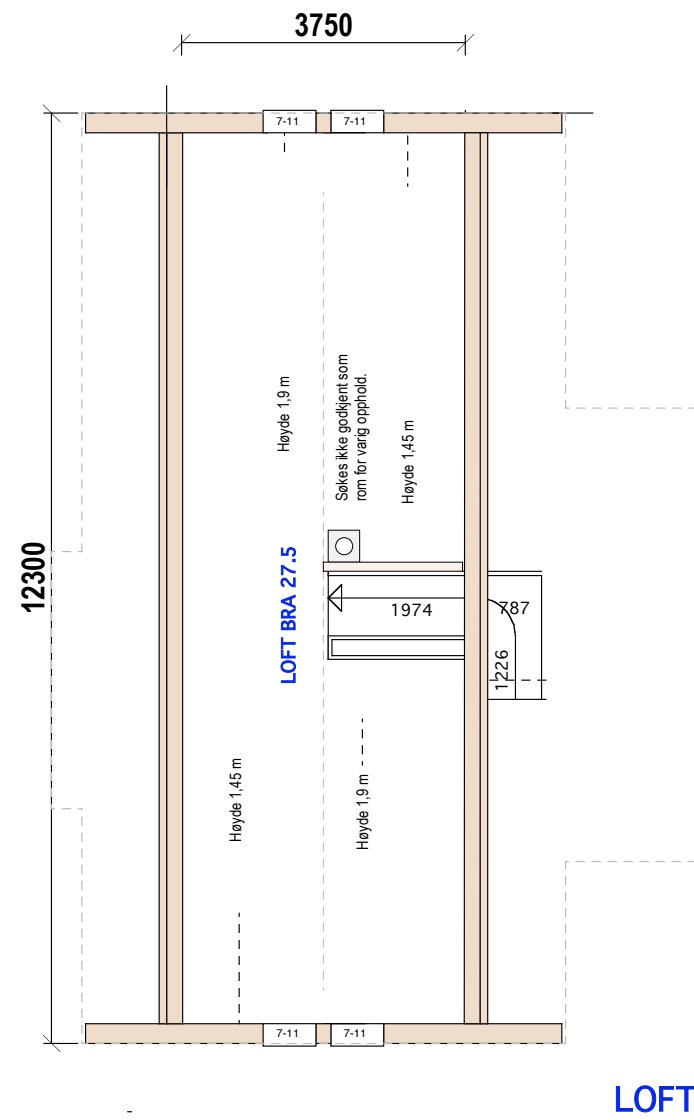

Hus 2

Hus 1.2 er egen søknad

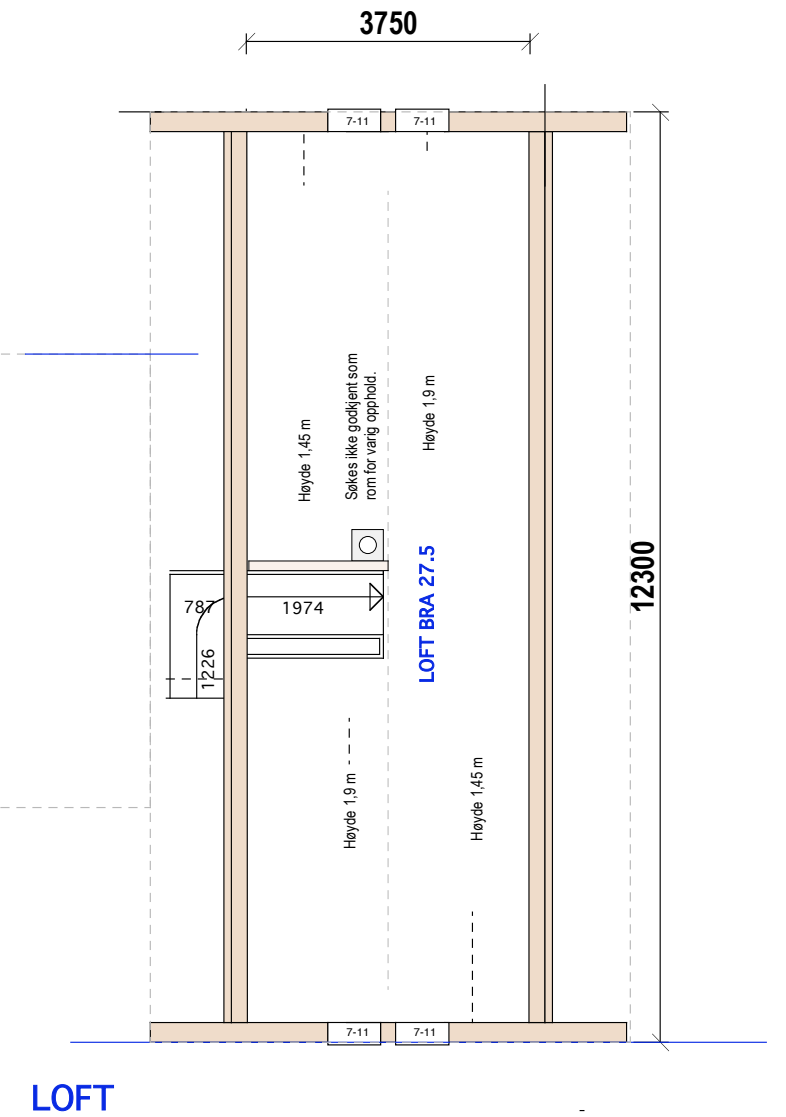

Hus 1


Hus 3
4/66 E-1.1 Loft

Heggeliveien 31

Mål: 1:100
Dato: 20-11-18

TILTAKSHAVER

Siv.ark. Nils Haugrud,
Øvre Slottsgt 14, 0157 Oslo
Tlf: 9518 9518

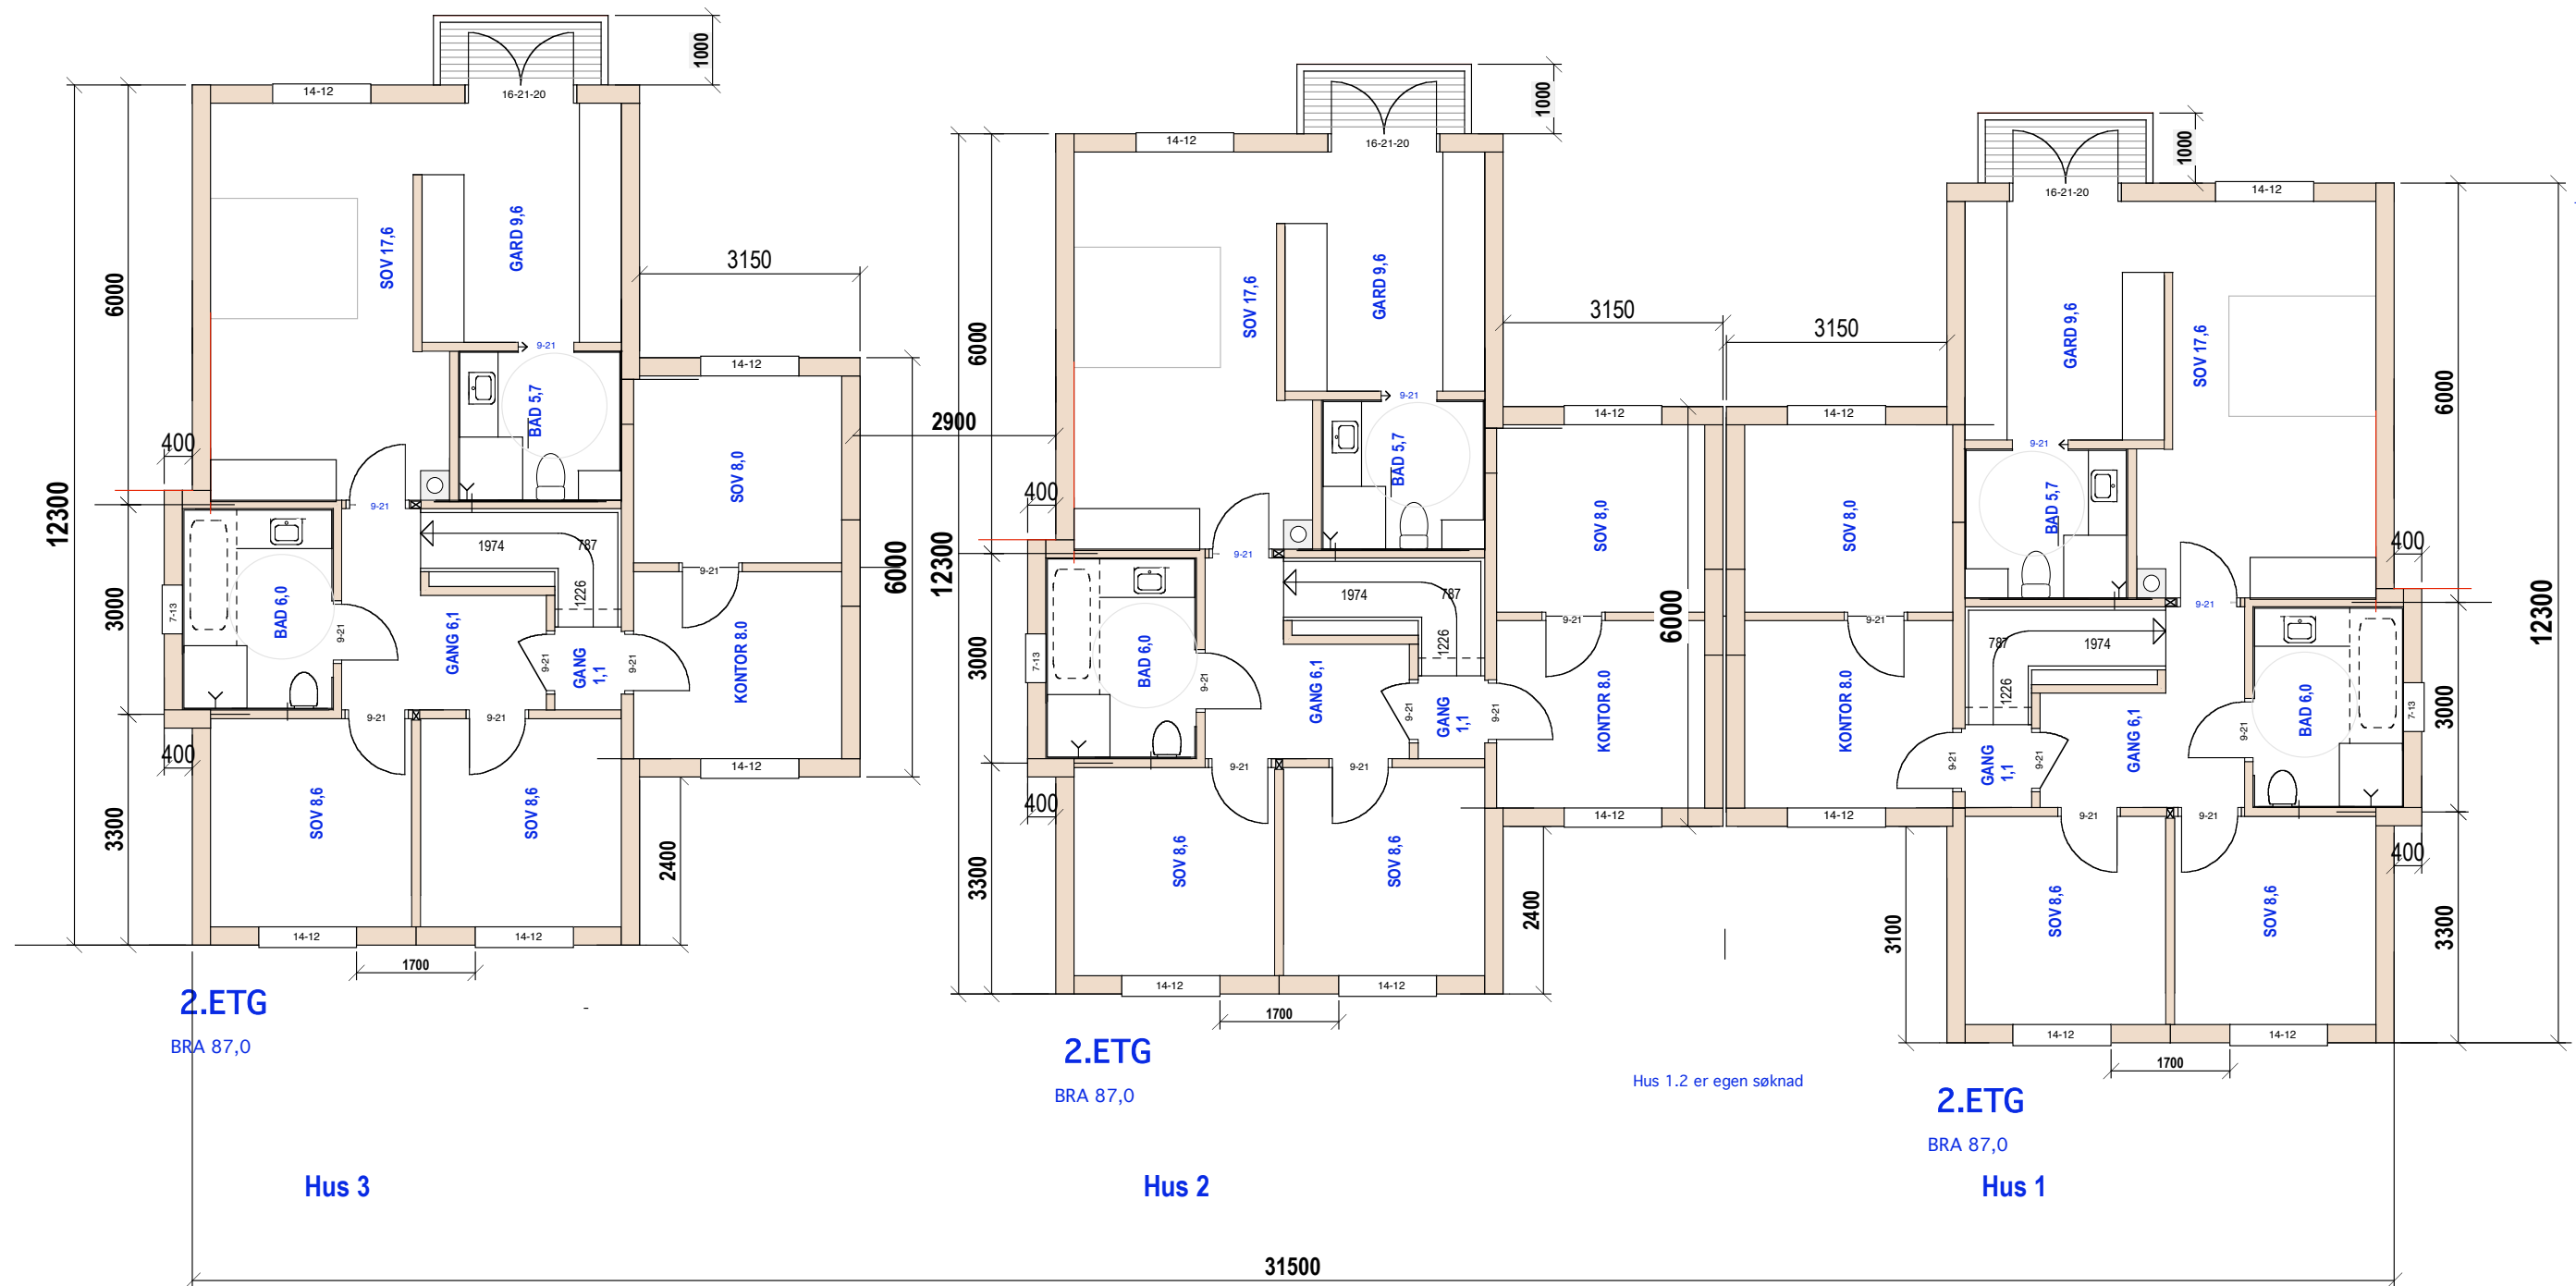


Hus 3
 4/66 E-1.2 2.etg.
 Heggeliveien 31

Mål: 1:100
 Dato: 20-11-18

TILTAKSHAVER

Siv.ark. Nils Haugrud,
 Øvre Slottsgt 14, 0157 Oslo
 Tlf: 9518 9518

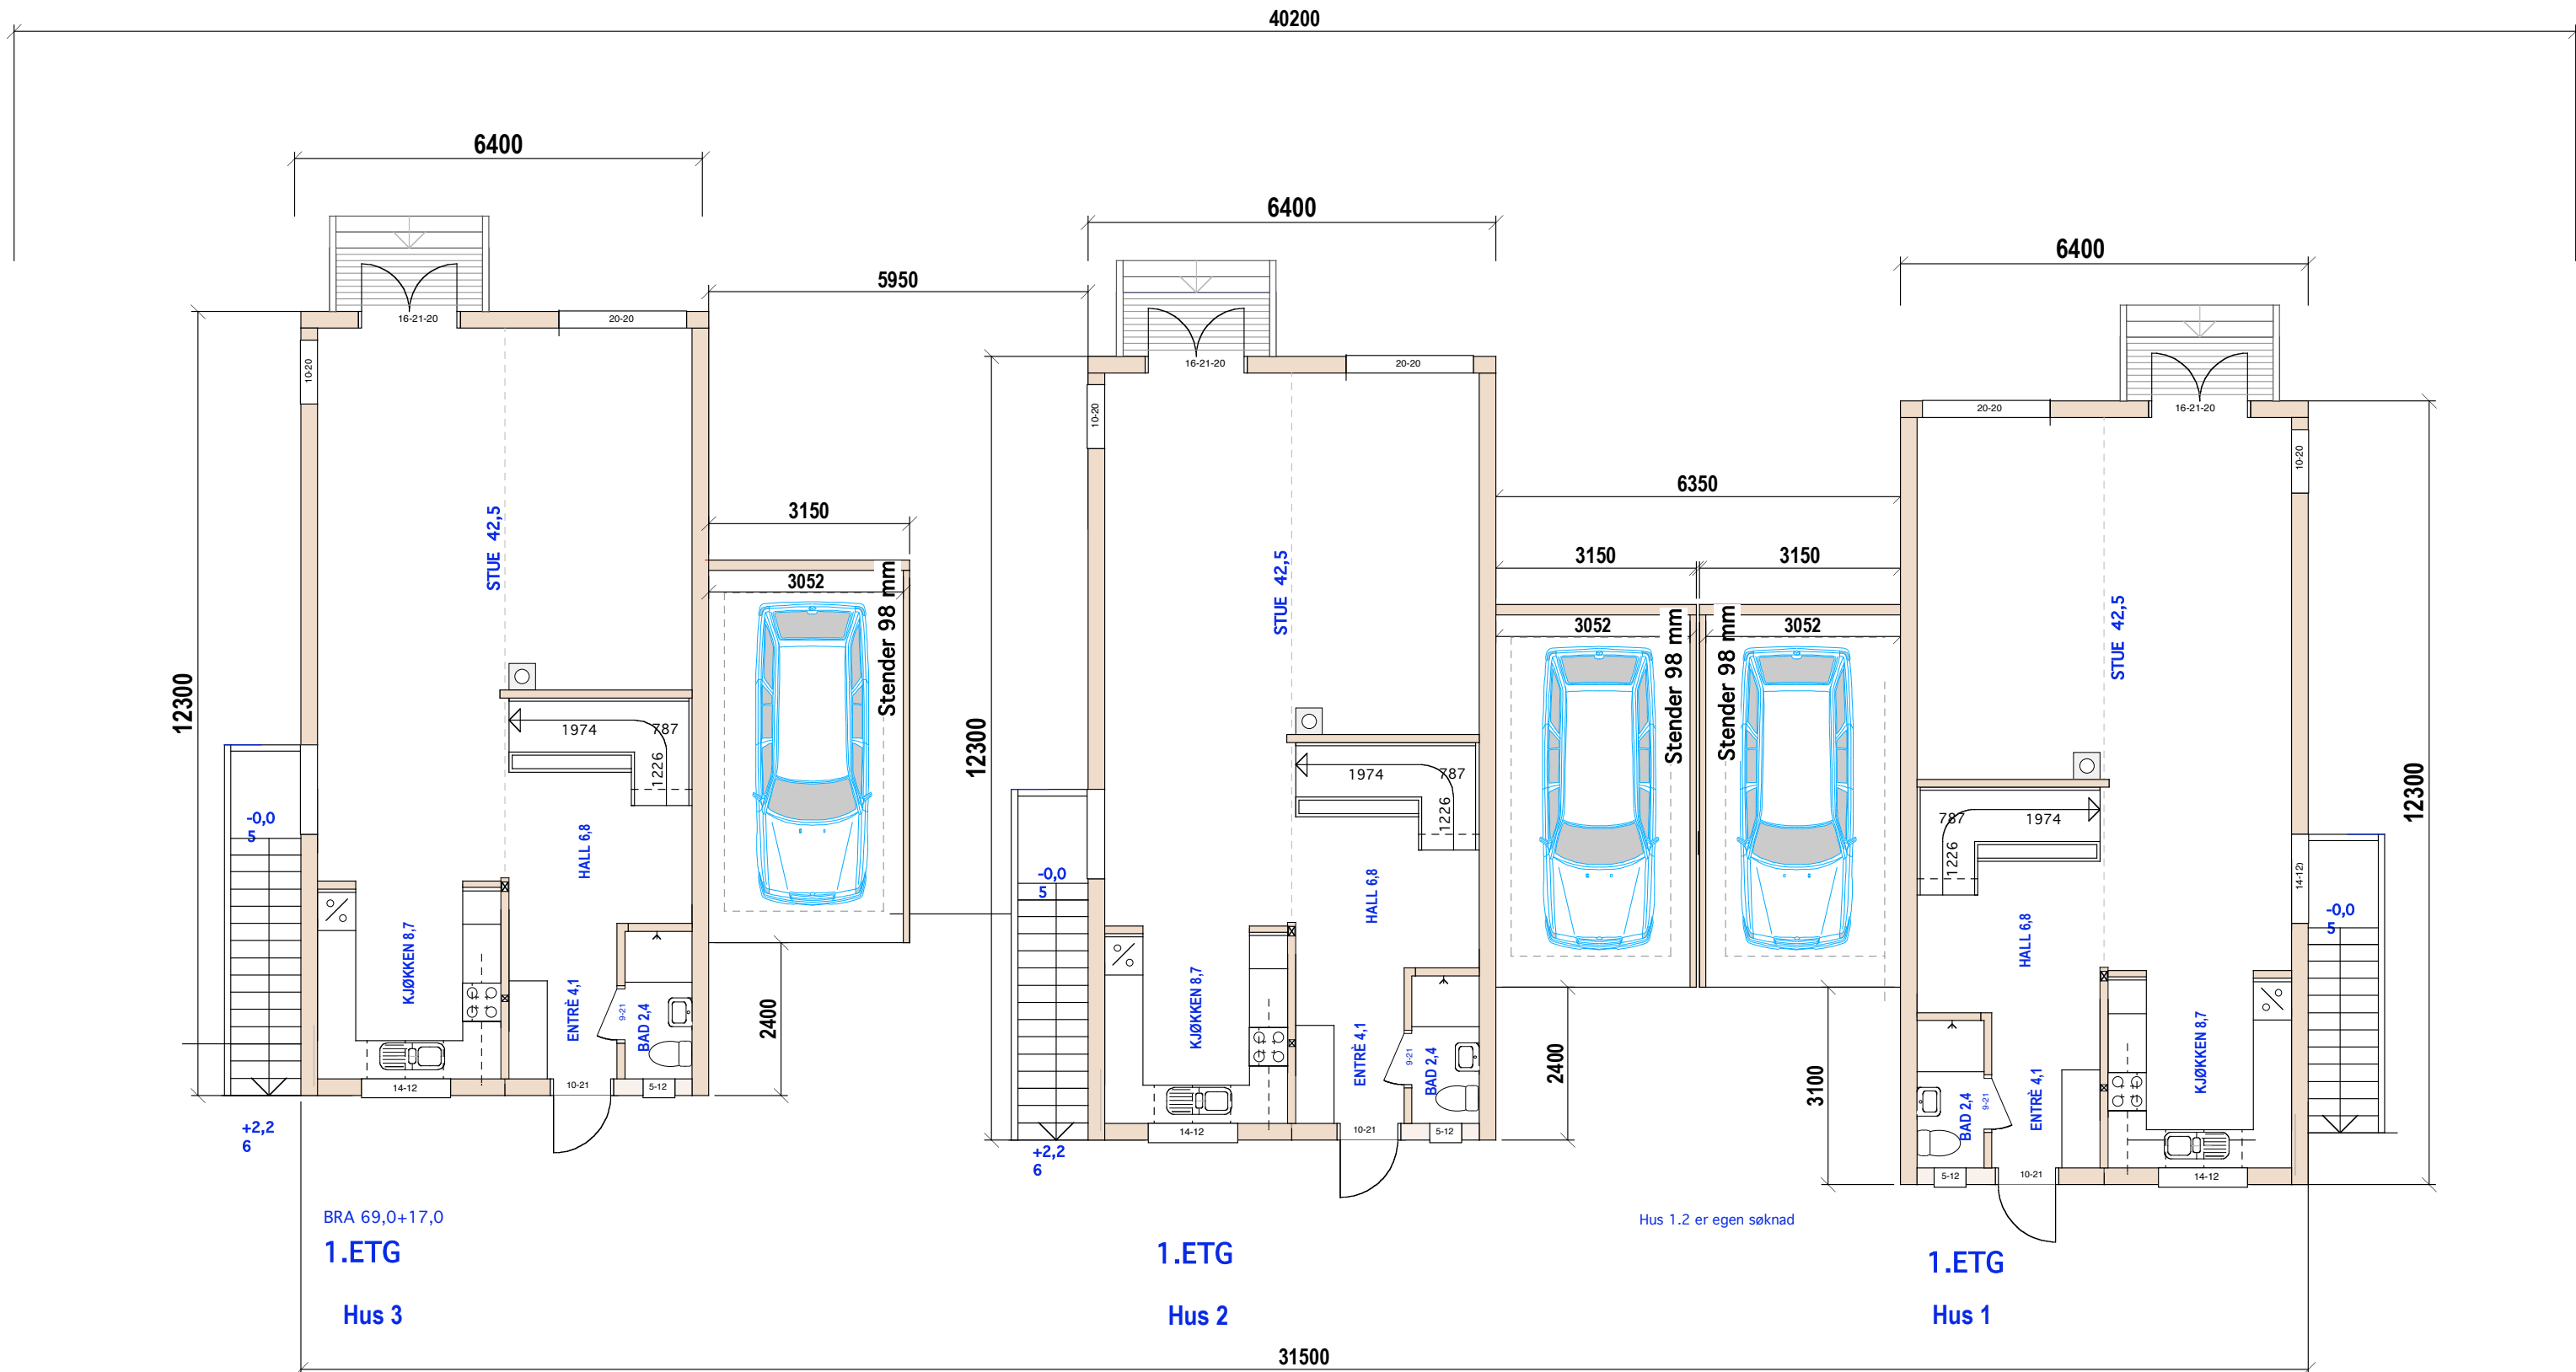


Hus 3
 4/66 E-1.3 1.etg
 Heggeliveien 31

Mål: 1:100
 Dato: 20-11-18

TILTAKSHAVER


Siv.ark. Nils Haugrud,
 Øvre Slottsgt 14, 0157 Oslo
 Tlf: 9518 9518

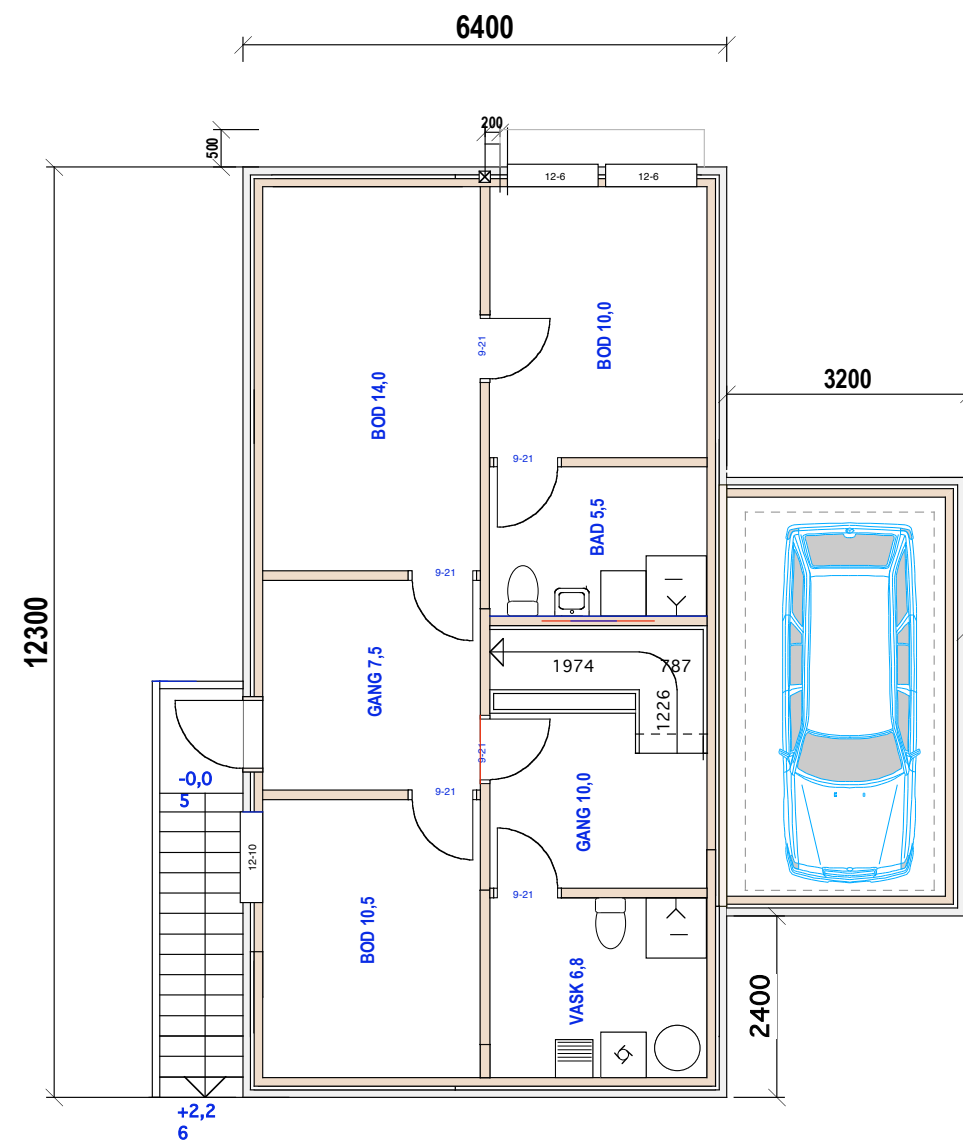

U. ETG

Hus 3

BRA 68,0+17,0

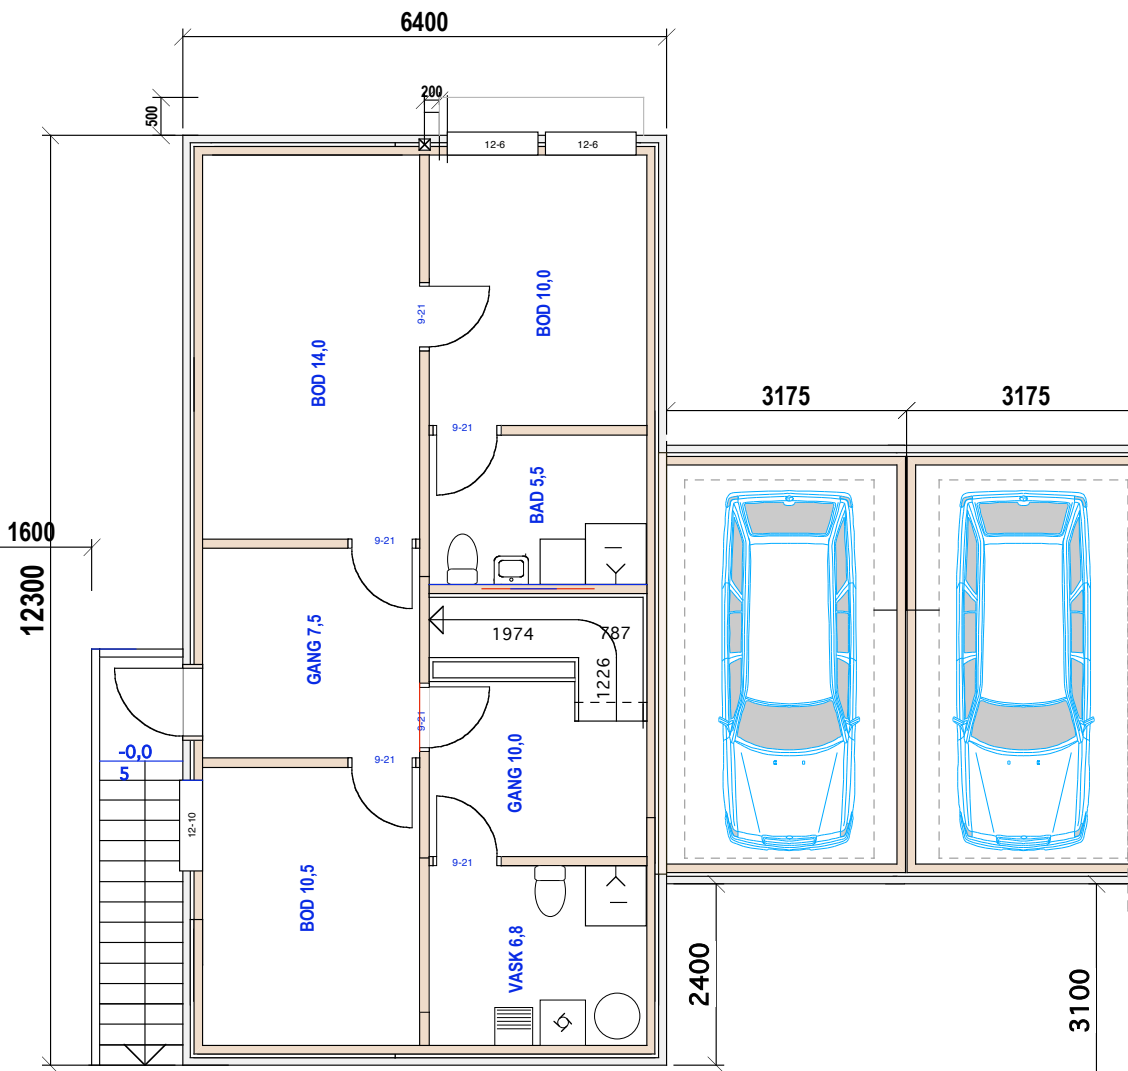


U. ETG

Hus 2

BRA 68,0+17,0

Hus 1.2 er egen søknad

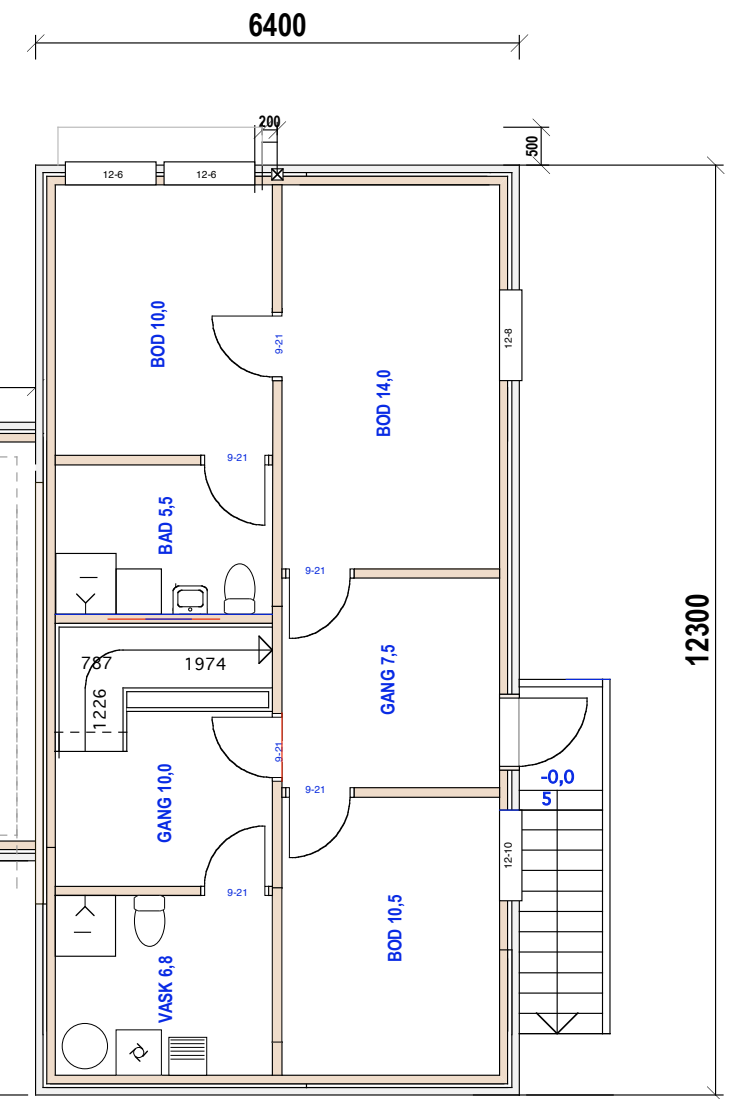

Hus 1

BRA 68,0+17,0

Hus 3
4/66 E-1.4 Kjeller

Heggeliveien 31

Mål: 1:100 TILTAKSHAVER
Dato: 20-11-18 15-11-19

Siv.ark. Nils Haugrud,
Øvre Slottsgt 14, 0157 Oslo
Tlf: 9518 9518