



27/ 624 HUS 2

Holmenkollveien 35

Mål:1:100
Dato: 14-03-12

TILTAKSHAVER

Siv.ark. Nils Haugrud,
Øvre Slottsgt 12, 0157 Oslo
Tlf: 22424293

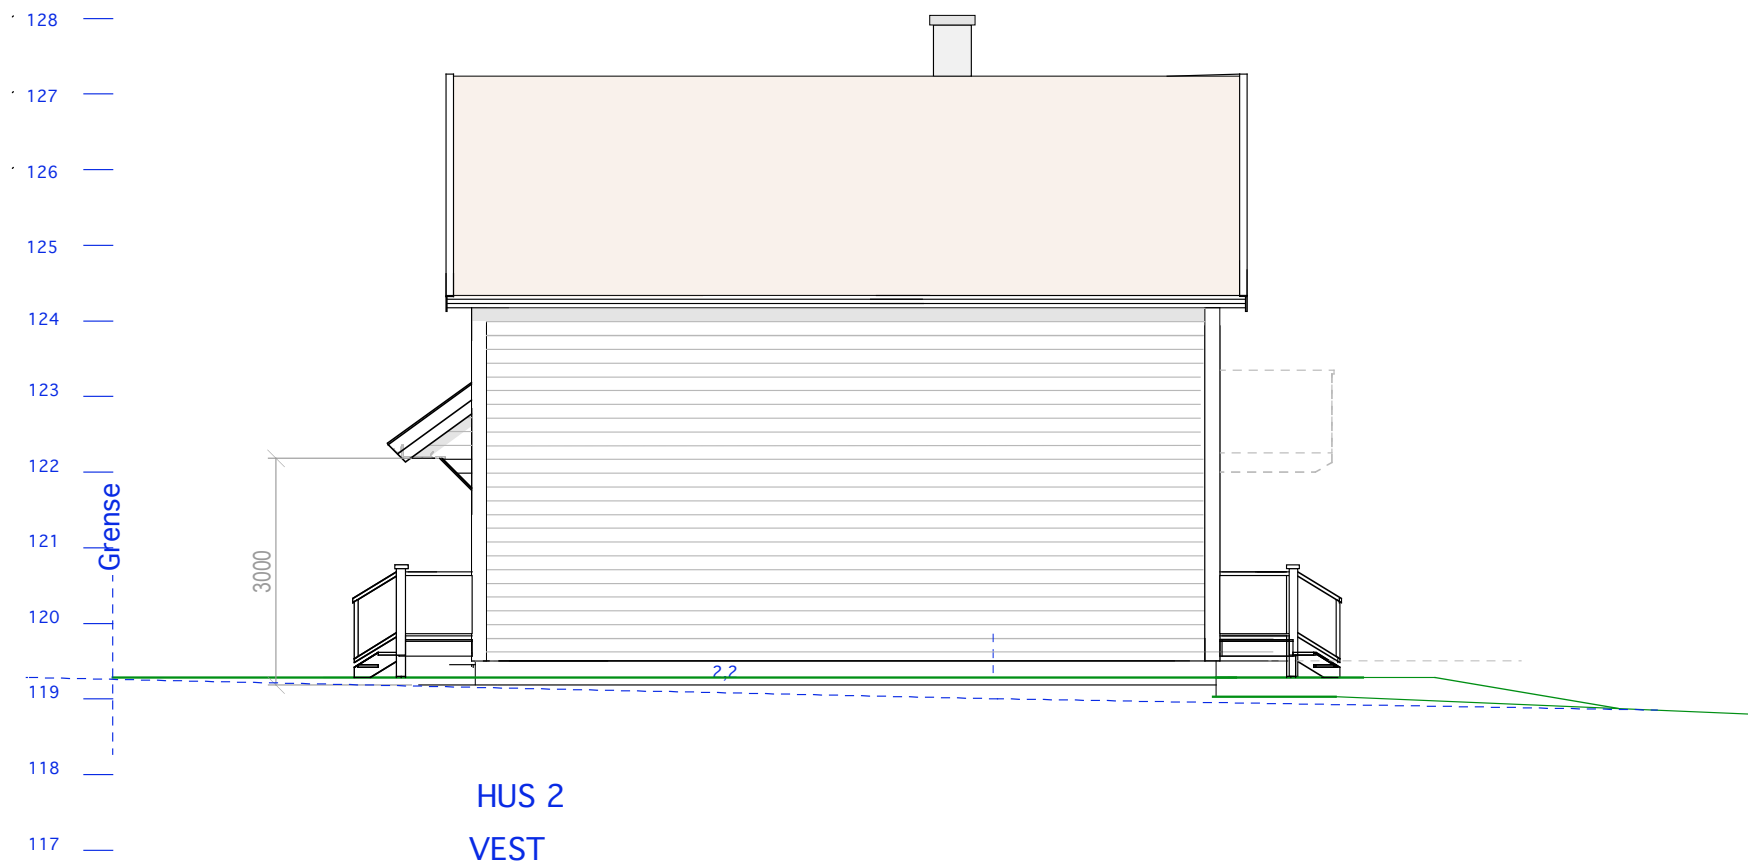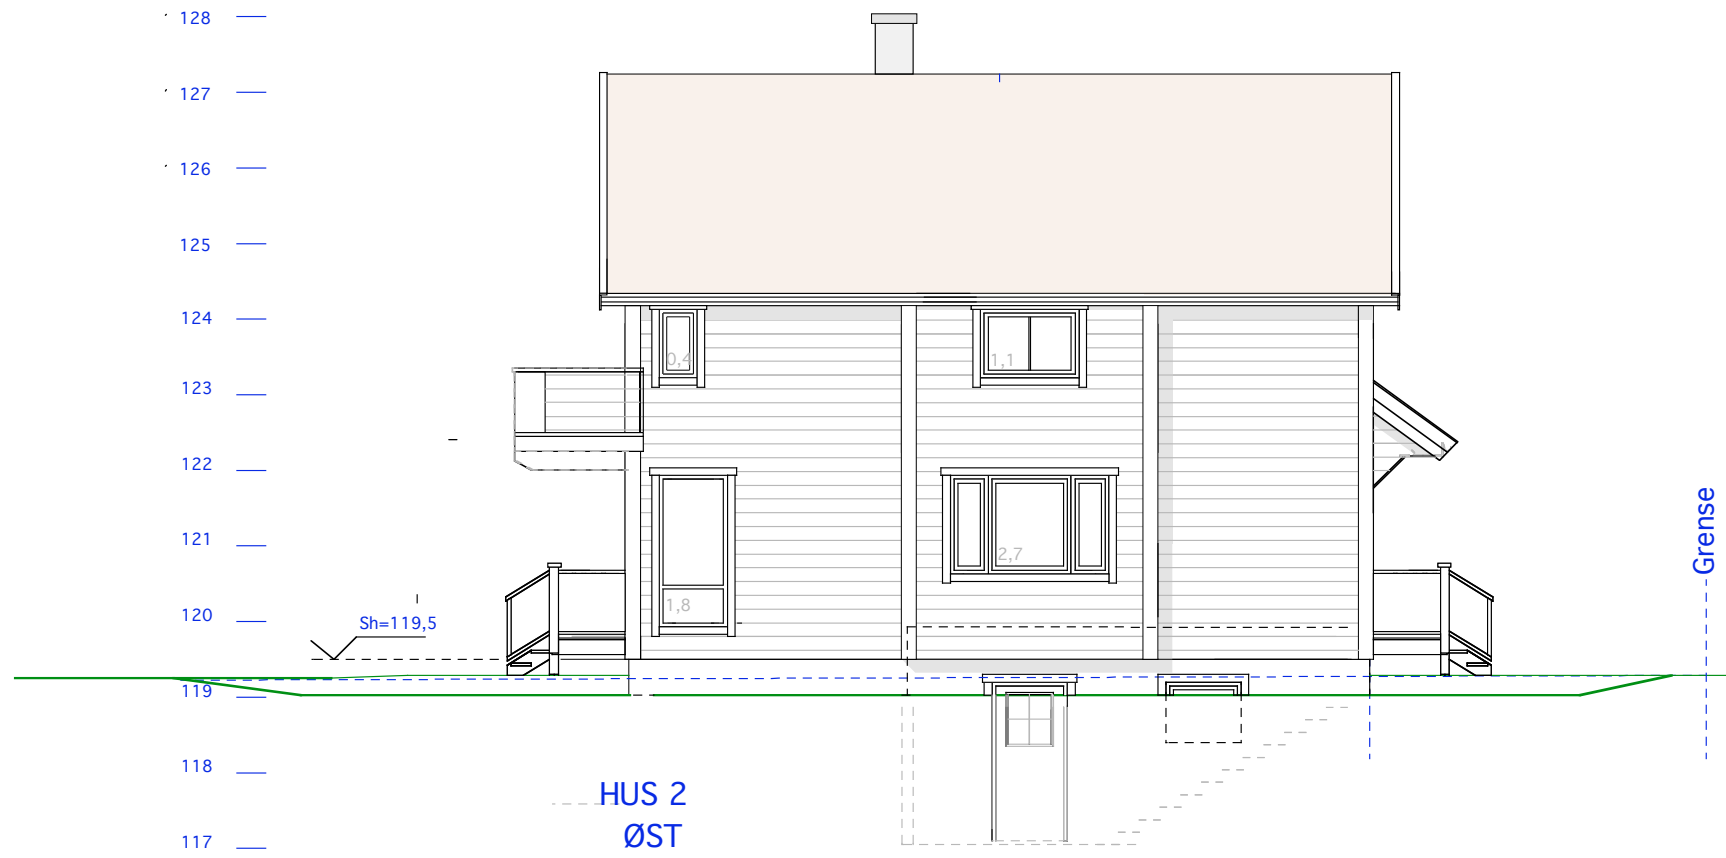

27/ 624 HUS 2

Holmenkollveien 35

Mål:1:100
Dato: 14-03-12

TILTAKSHAVER

Siv.ark. Nils Haugrud,
Øvre Slottsgt 12, 0157 Oslo
Tlf: 22424293