



Hus 1-2 E.1-1 Pan 2. etg, loft og snitt

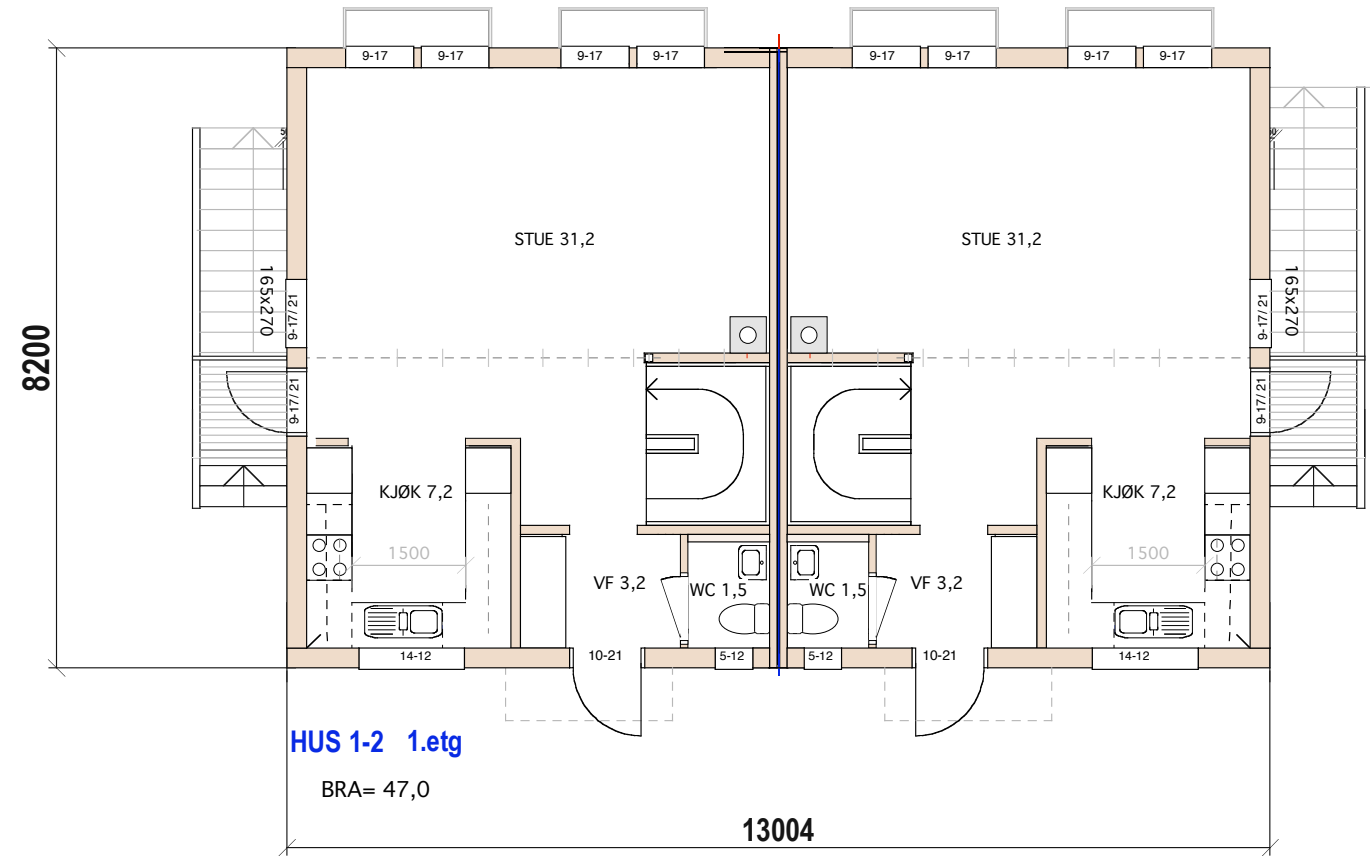


SUM BRA= 15+48+47+46=156 kvm

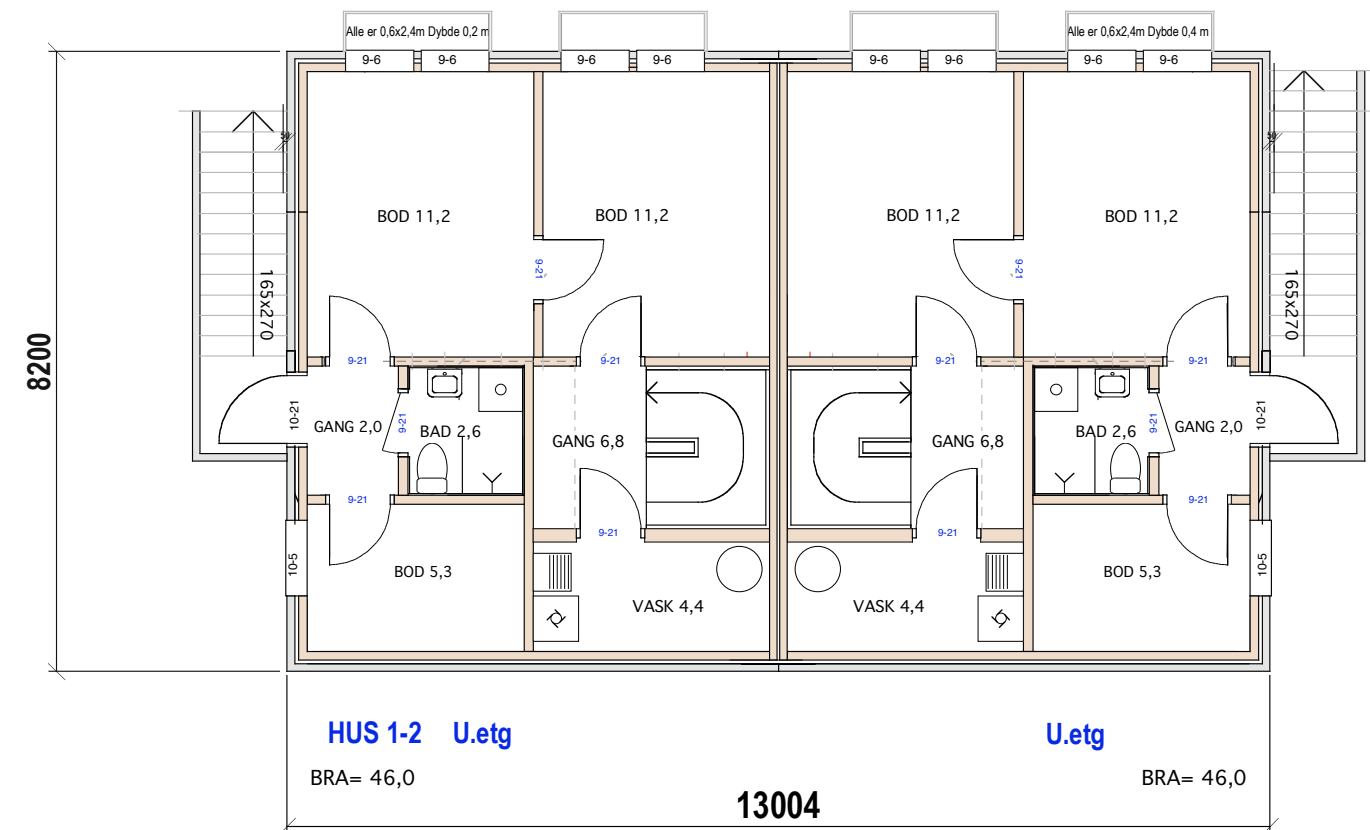



Hus 3-4 E.1-2 Plan 1.etg og kjeller



HUS 1-2 VEST

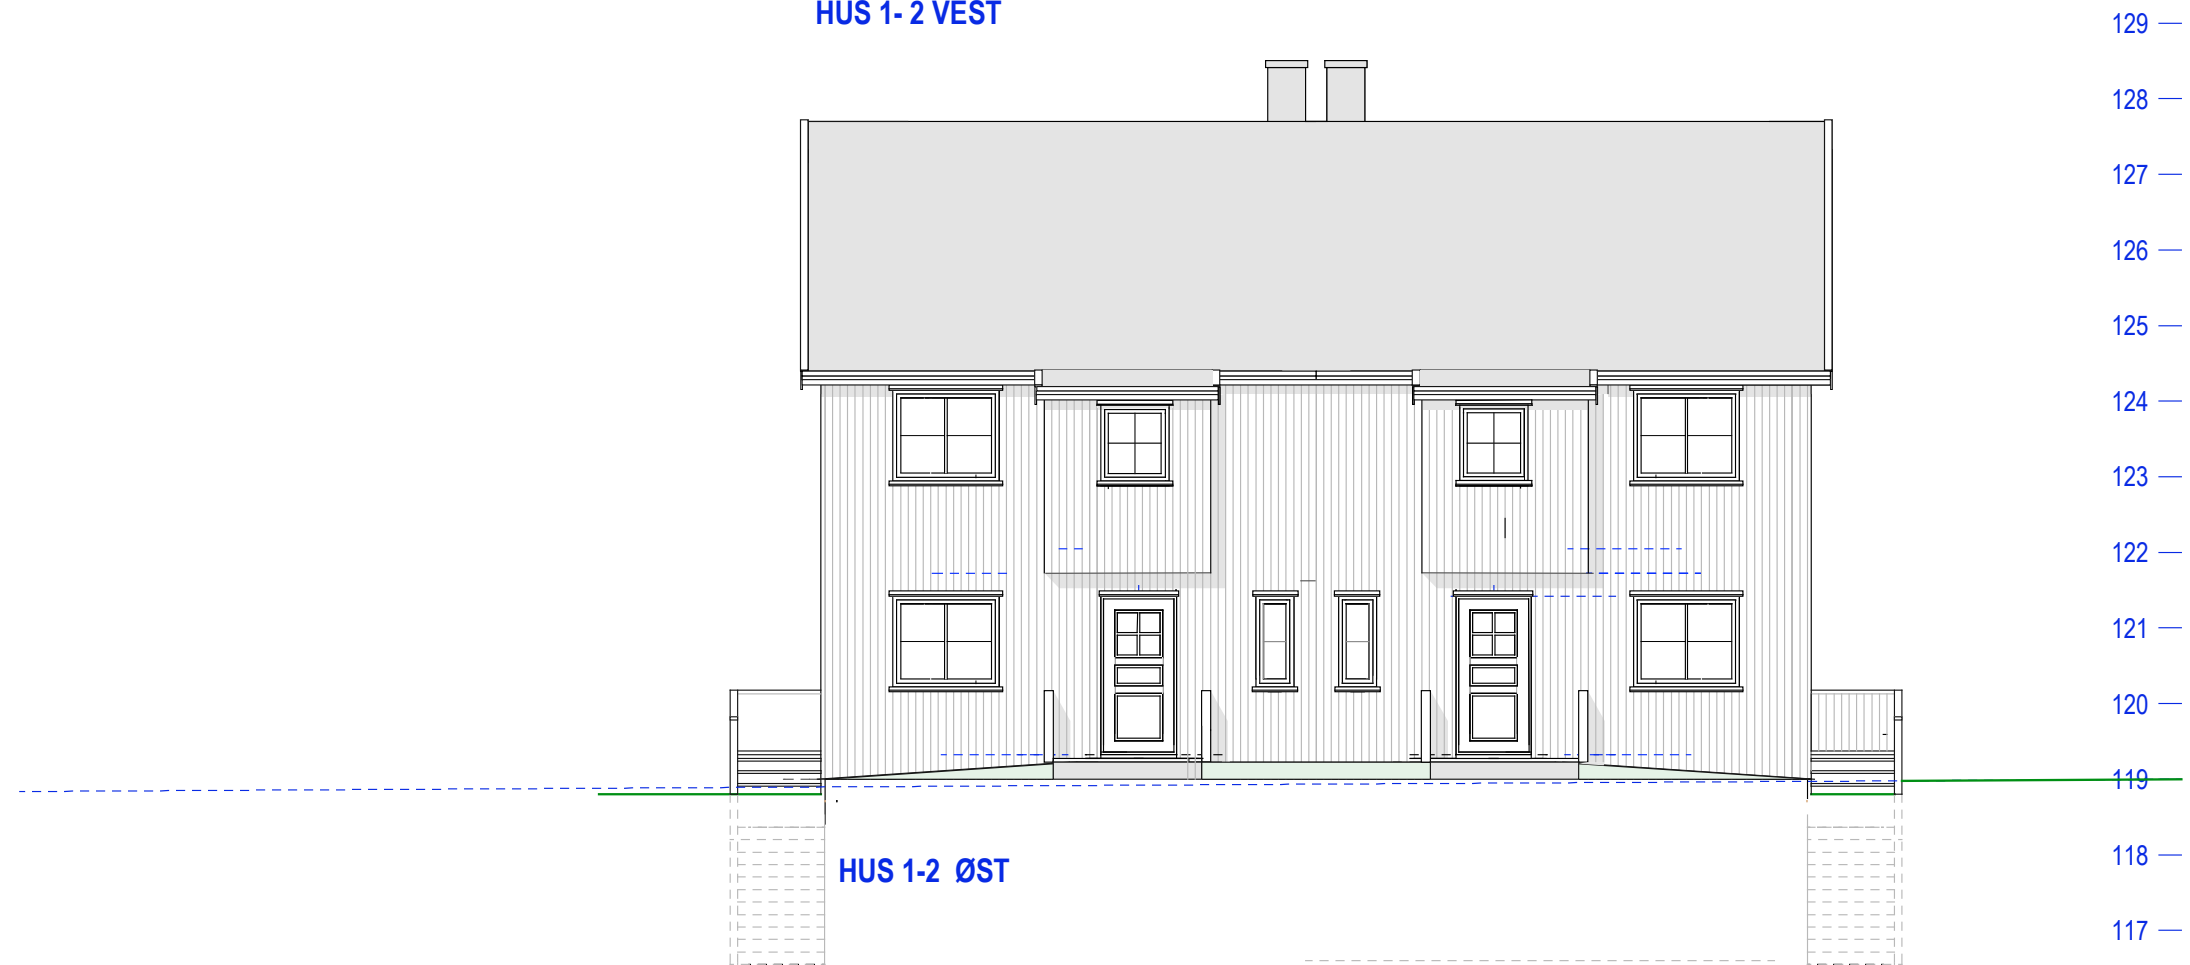

Hus 1-2 E.1-3 Langfasader

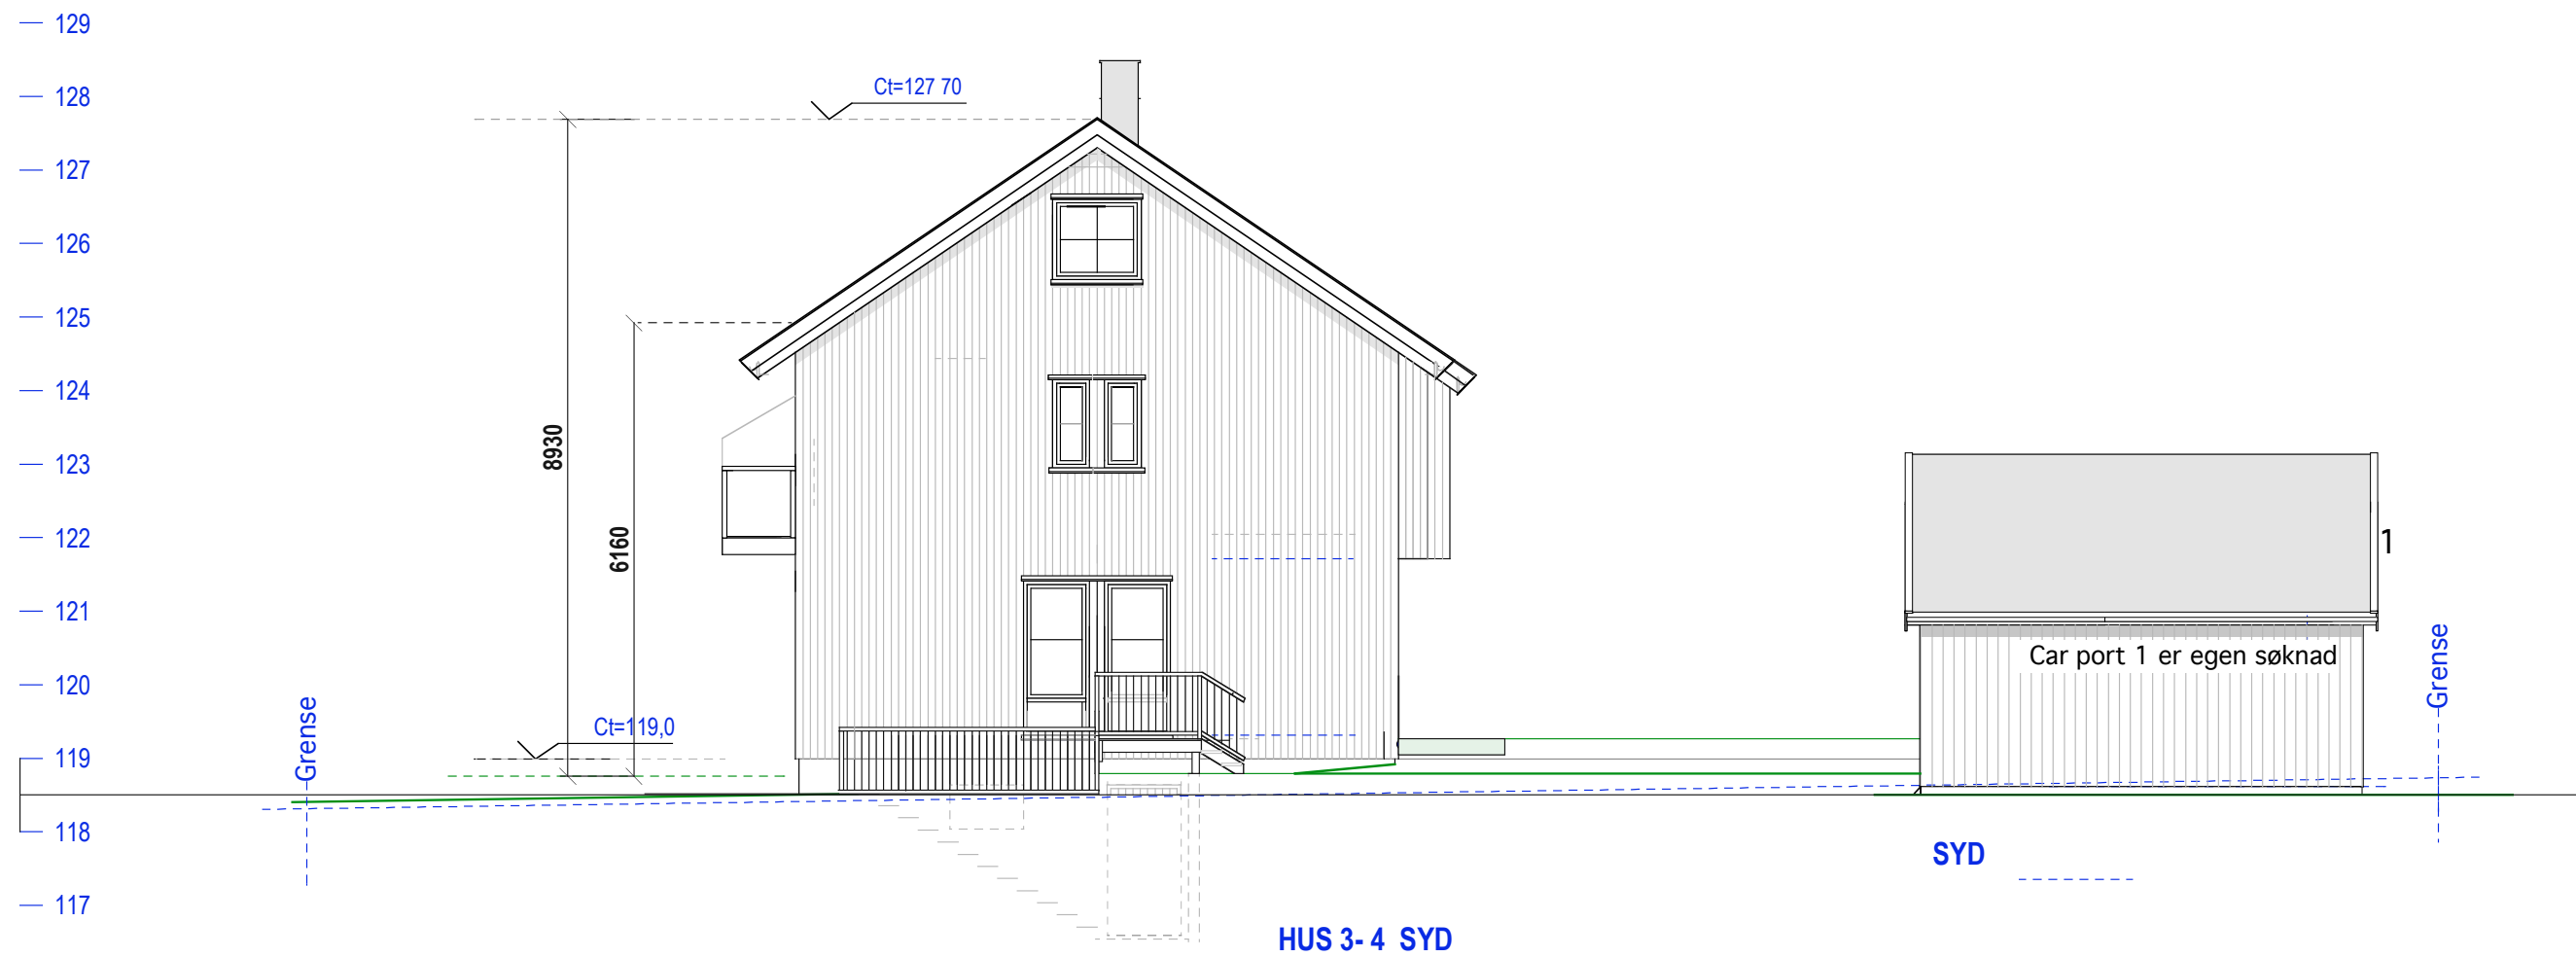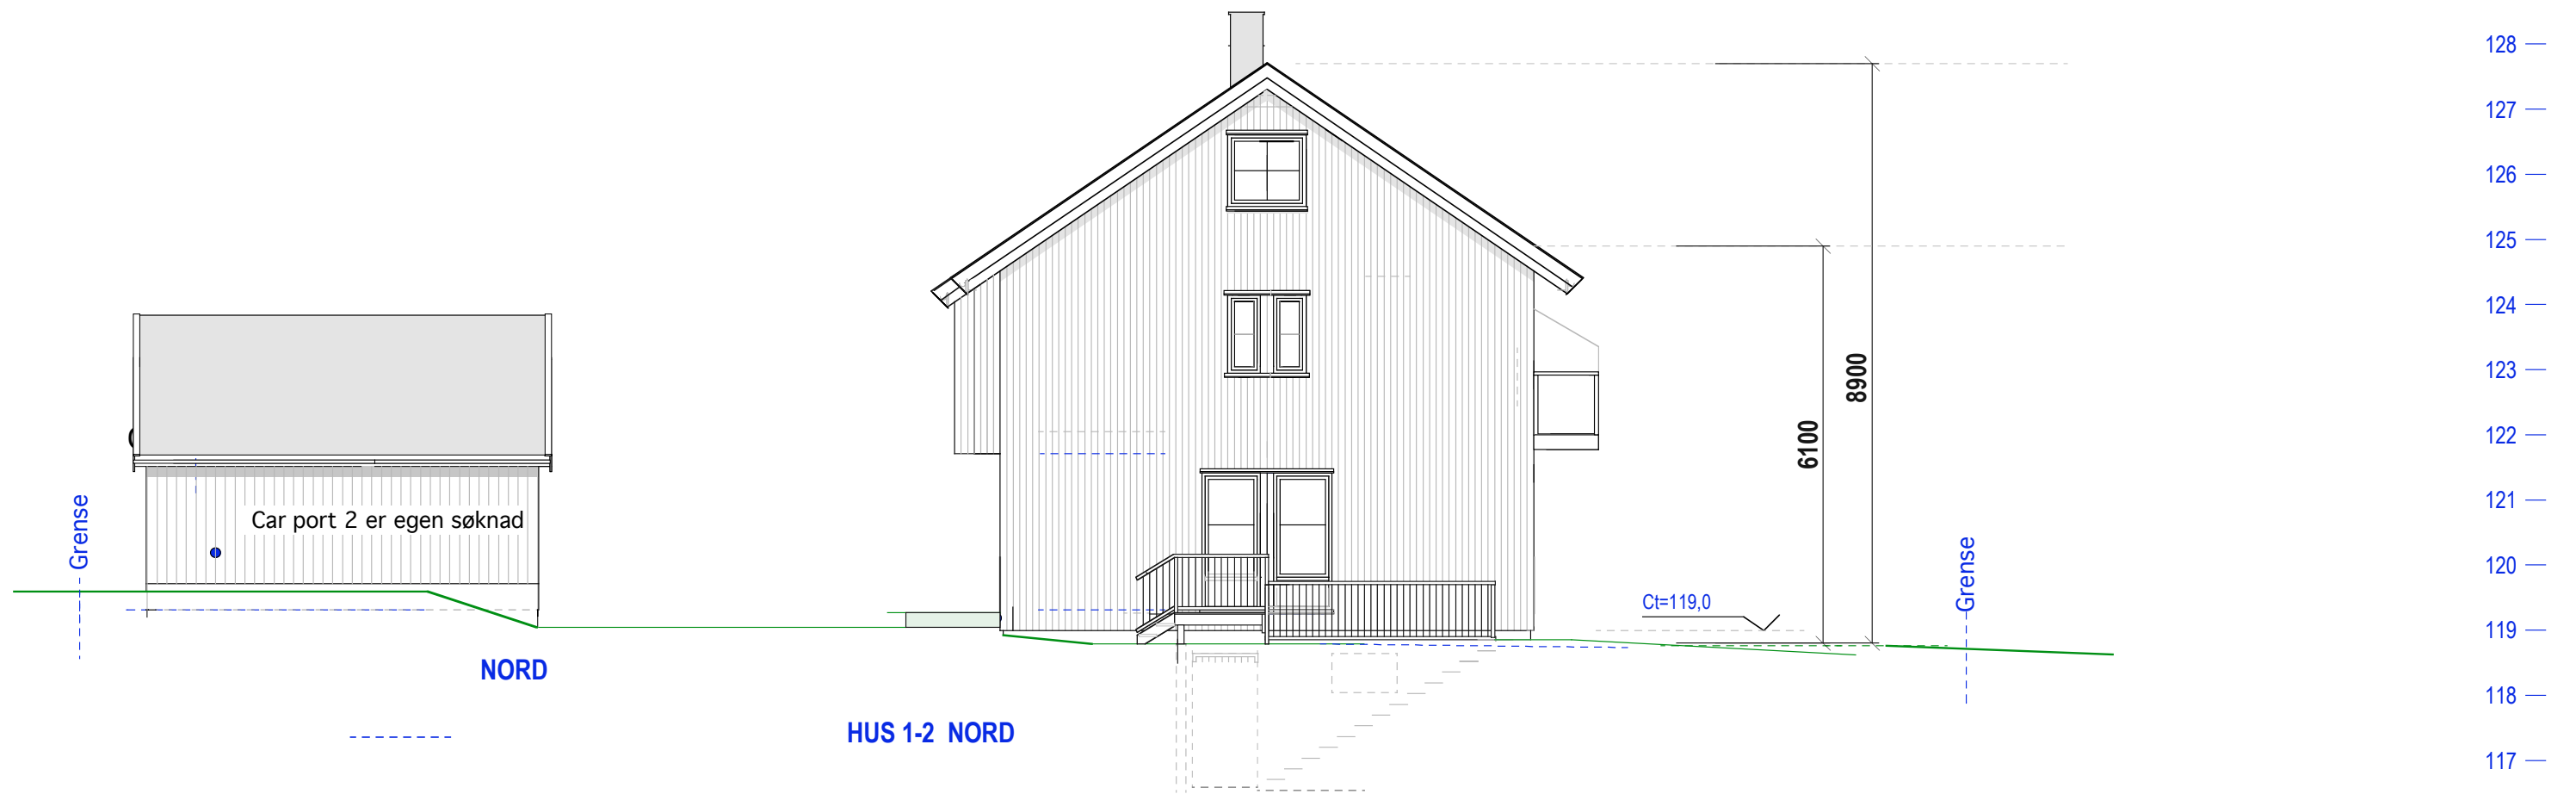

Hus 1-2 E.1-4 Gavlfasader