




HUS 3-4 Loft

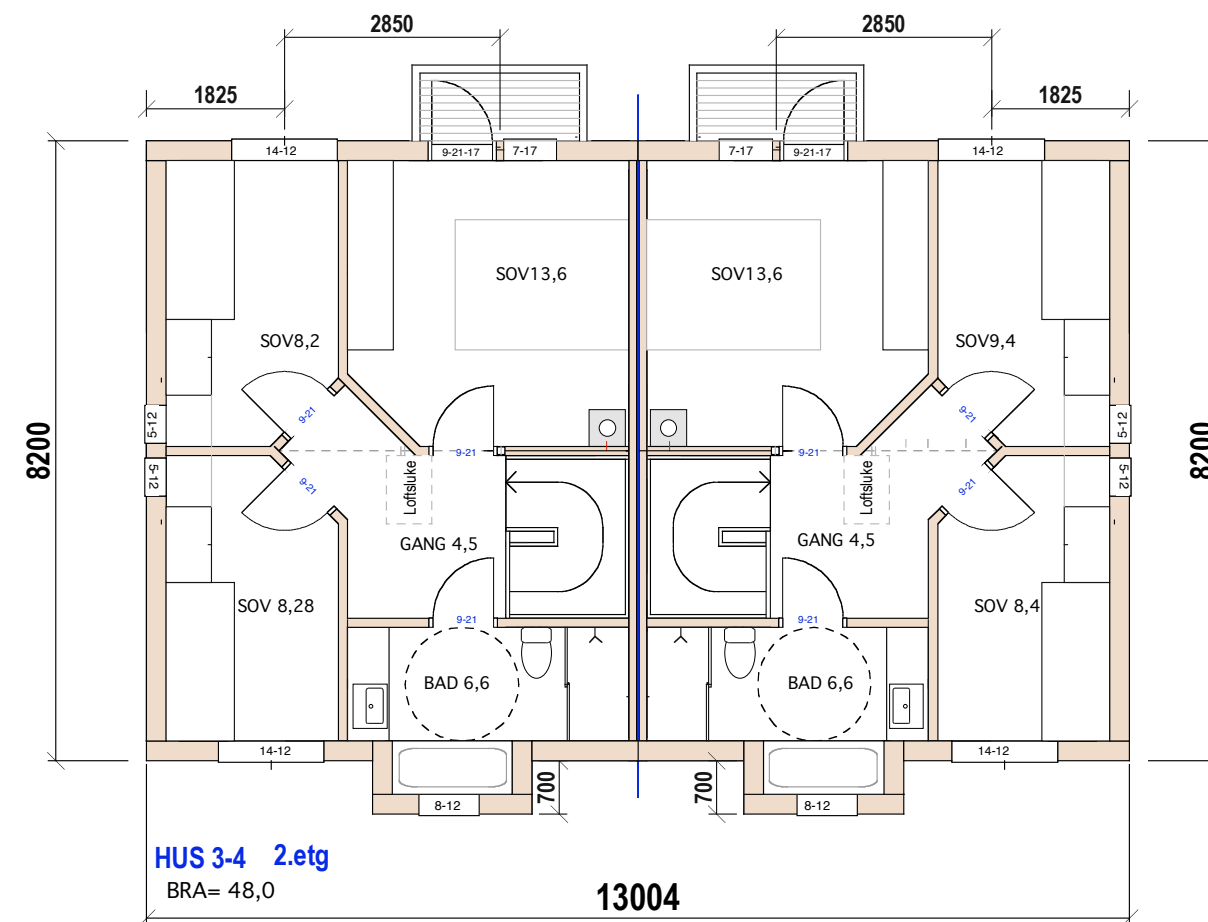


Hus 3-4 E.1-1 Pan 2. etg, loft og snitt

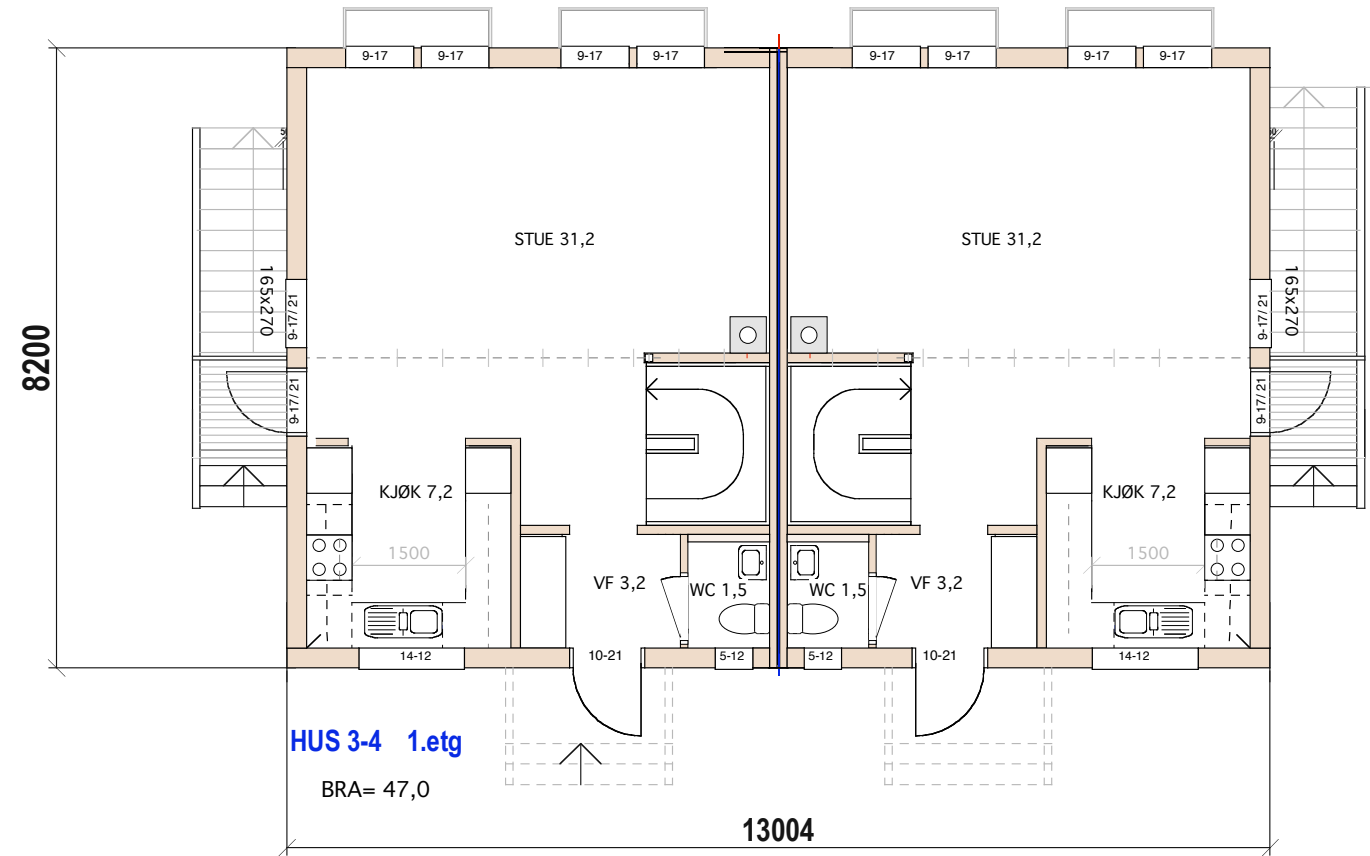

SUM BRA= 15+48+47+46=156 kvm

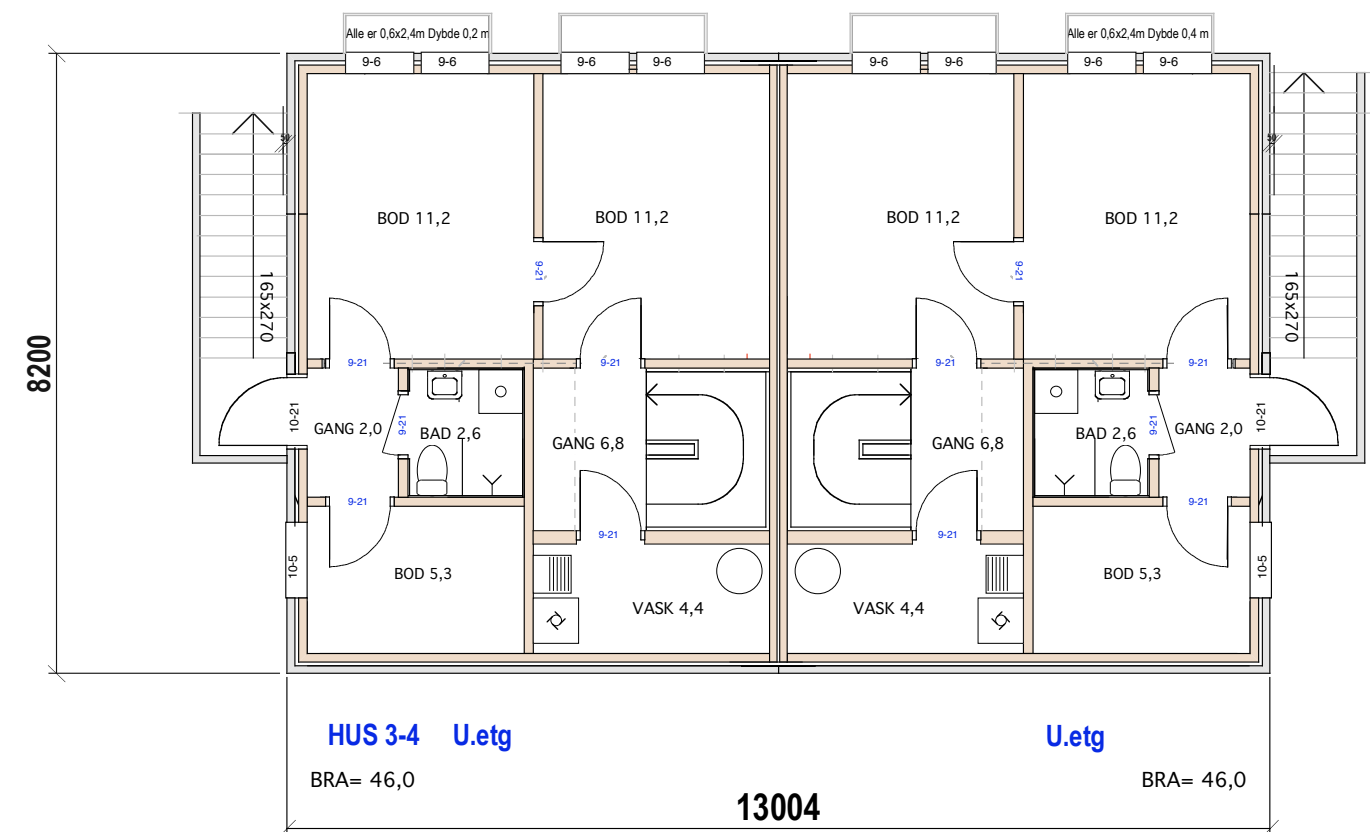

Hus 3-4 E.1-2 Plan 1.etg og kjeller

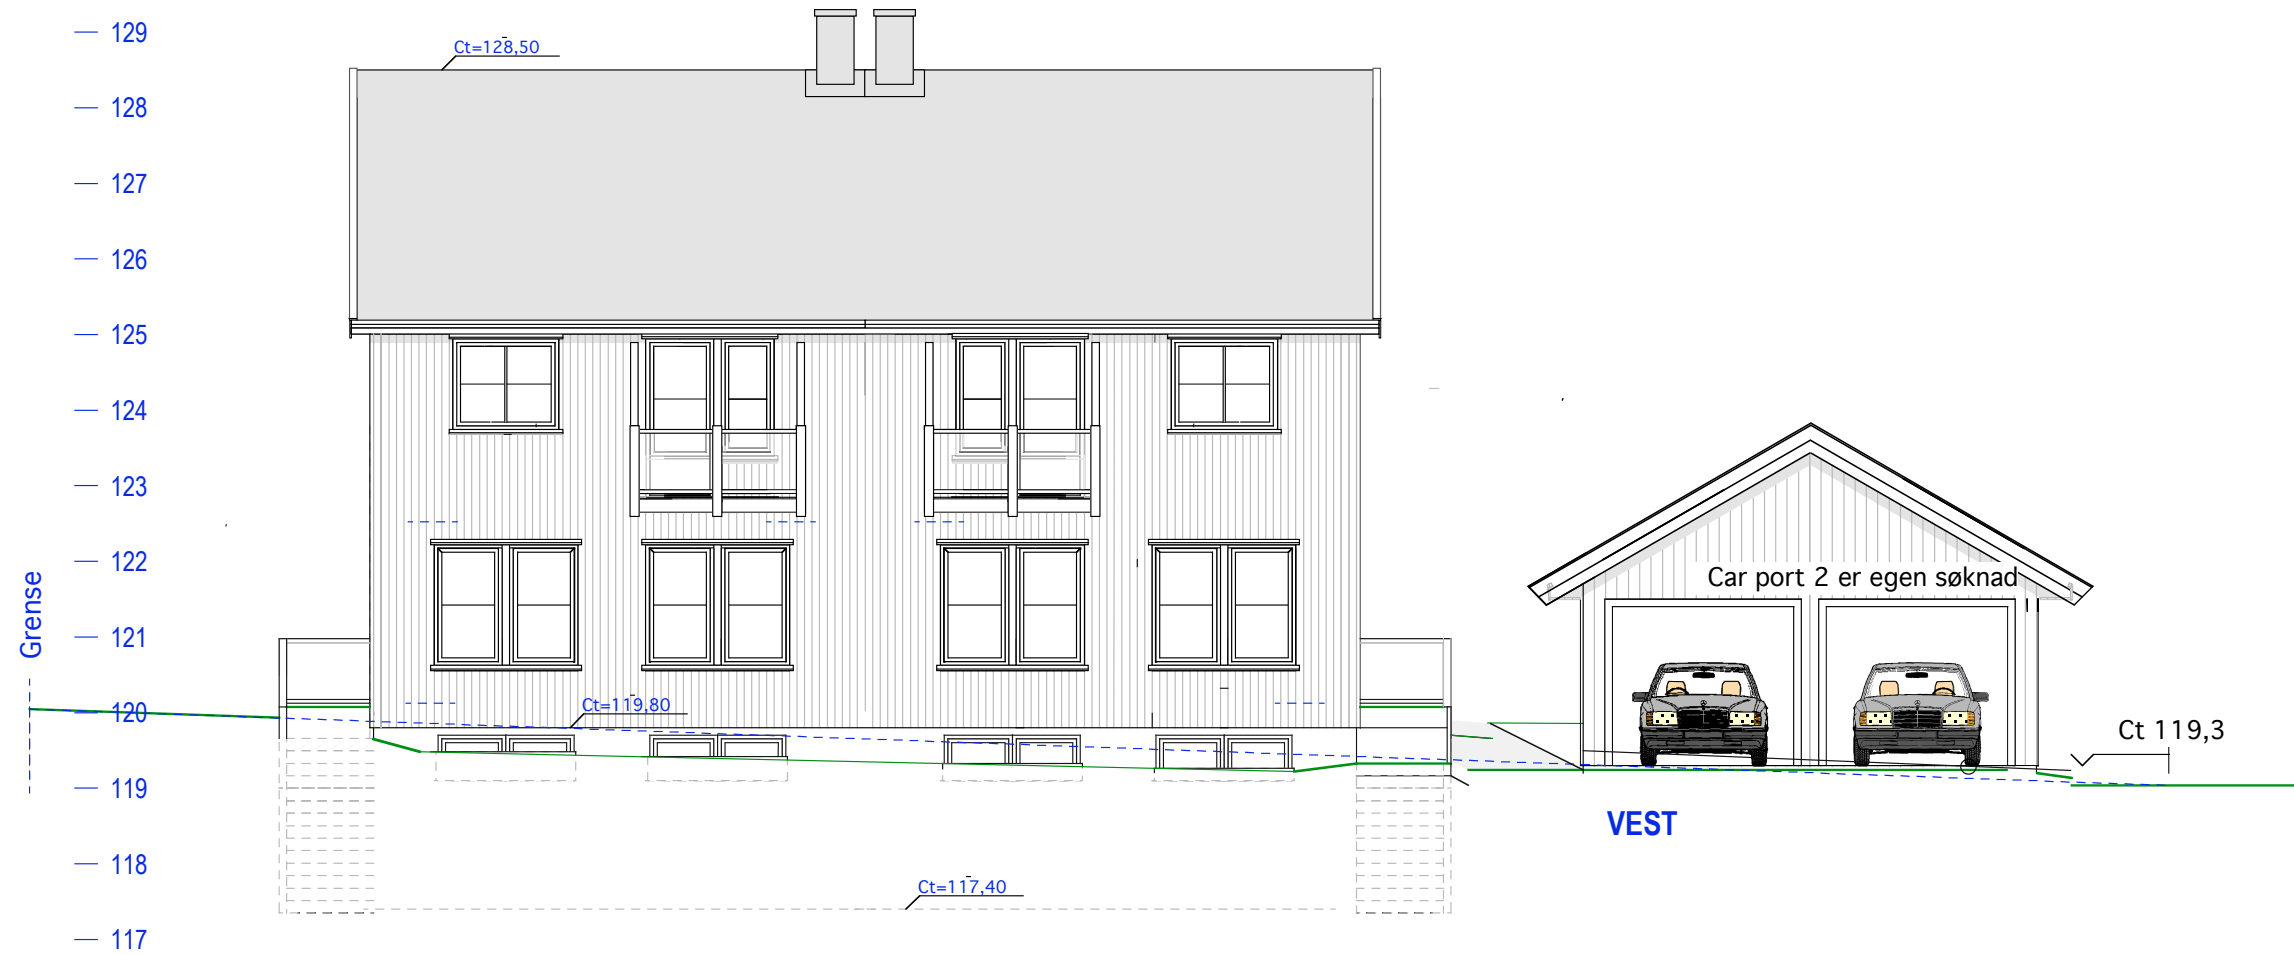


HUS 3-4 VEST



HUS 3-4 ØST

Hus 3-4 E.1-3 Langfasader

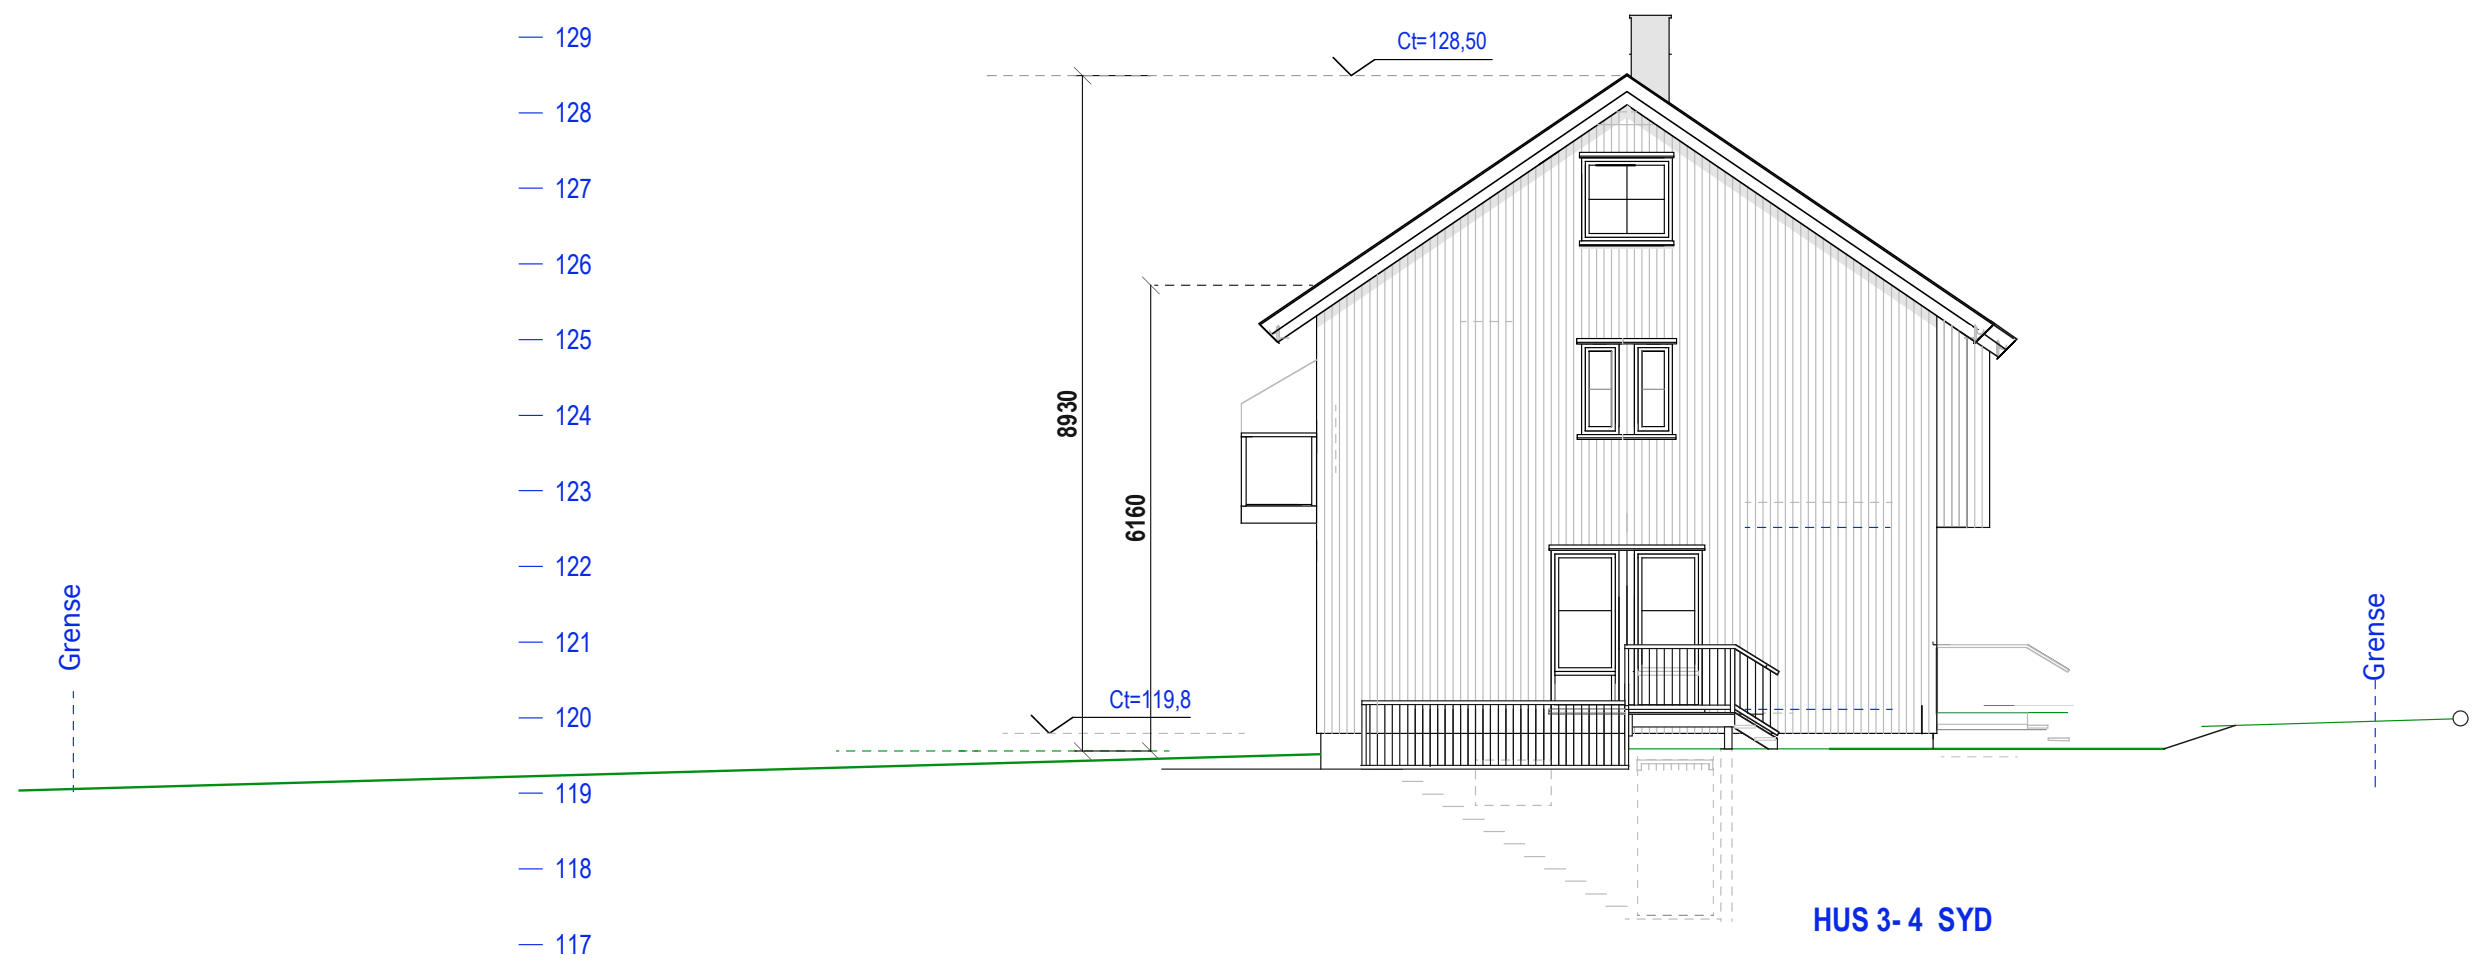

Hus 3-4 E.1-4 Gavlfasader