
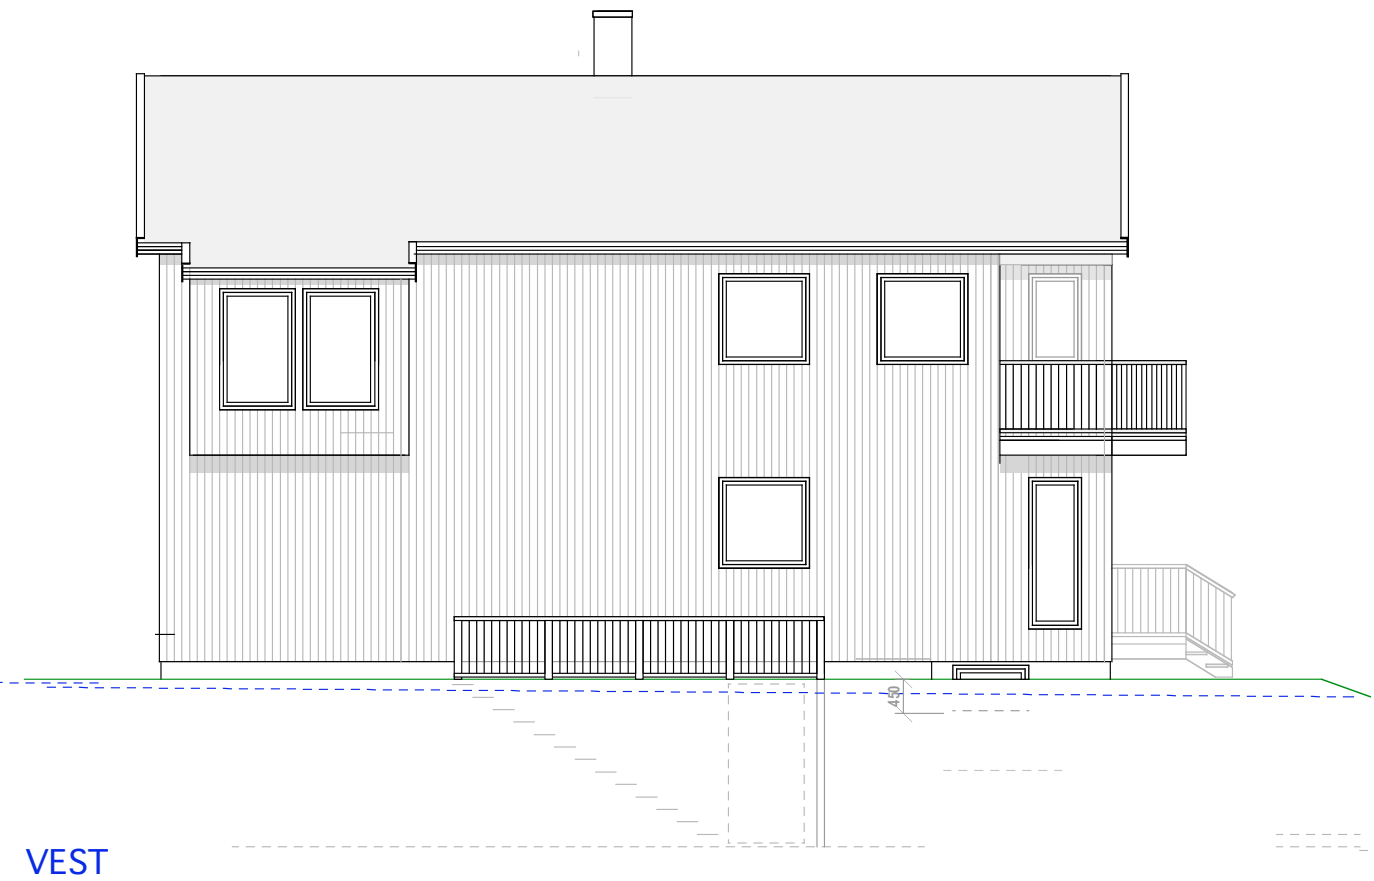
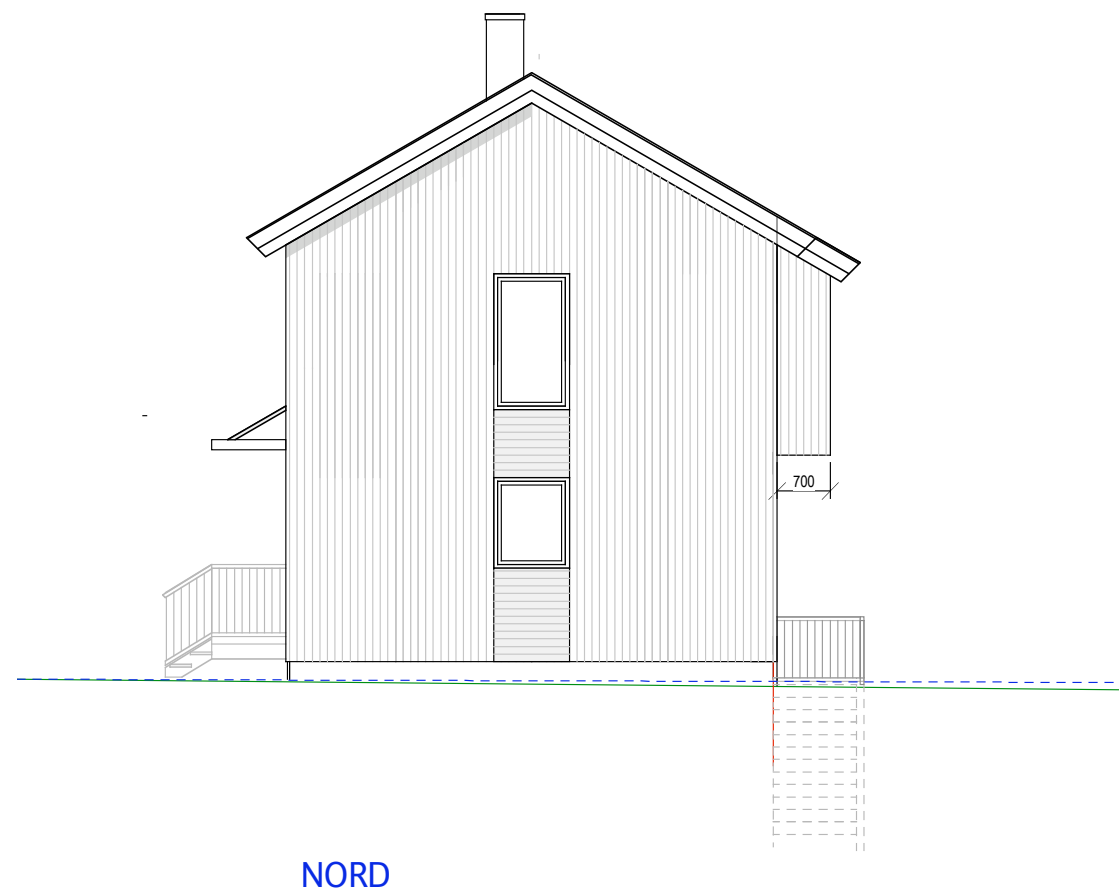
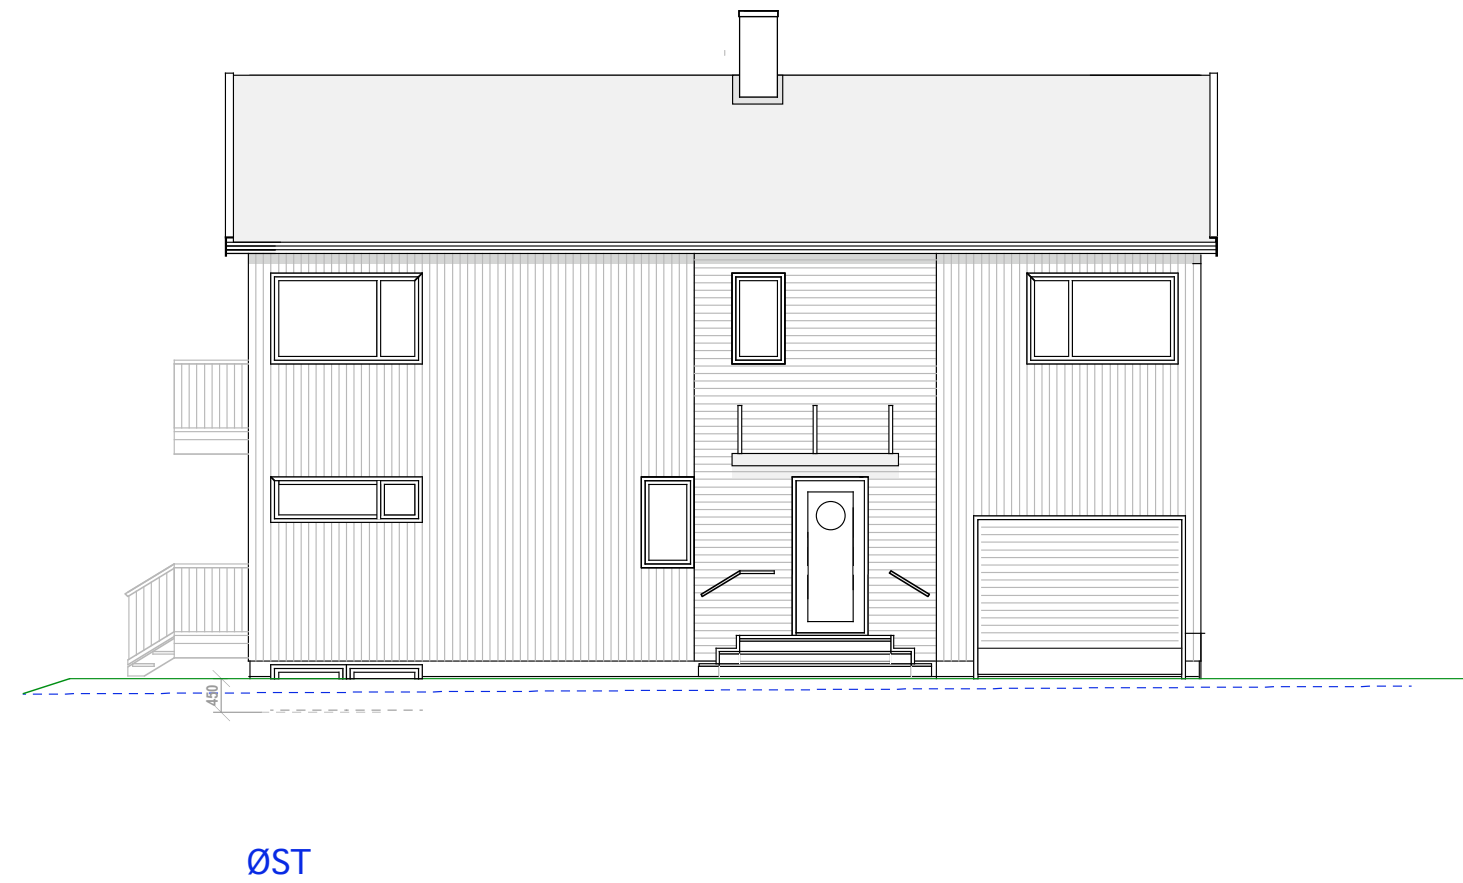


154/56 E-1.1 Plan og snitt
Pareliusveien 11

Mål: 1:100 TILTAKSHAVER
 Dato: 04-06-21 01-11-21
 Siv.ark. Nils Haugrud,
 Øvre Slottsgt 14, 0157 Oslo
 Tlf: 9518 9518

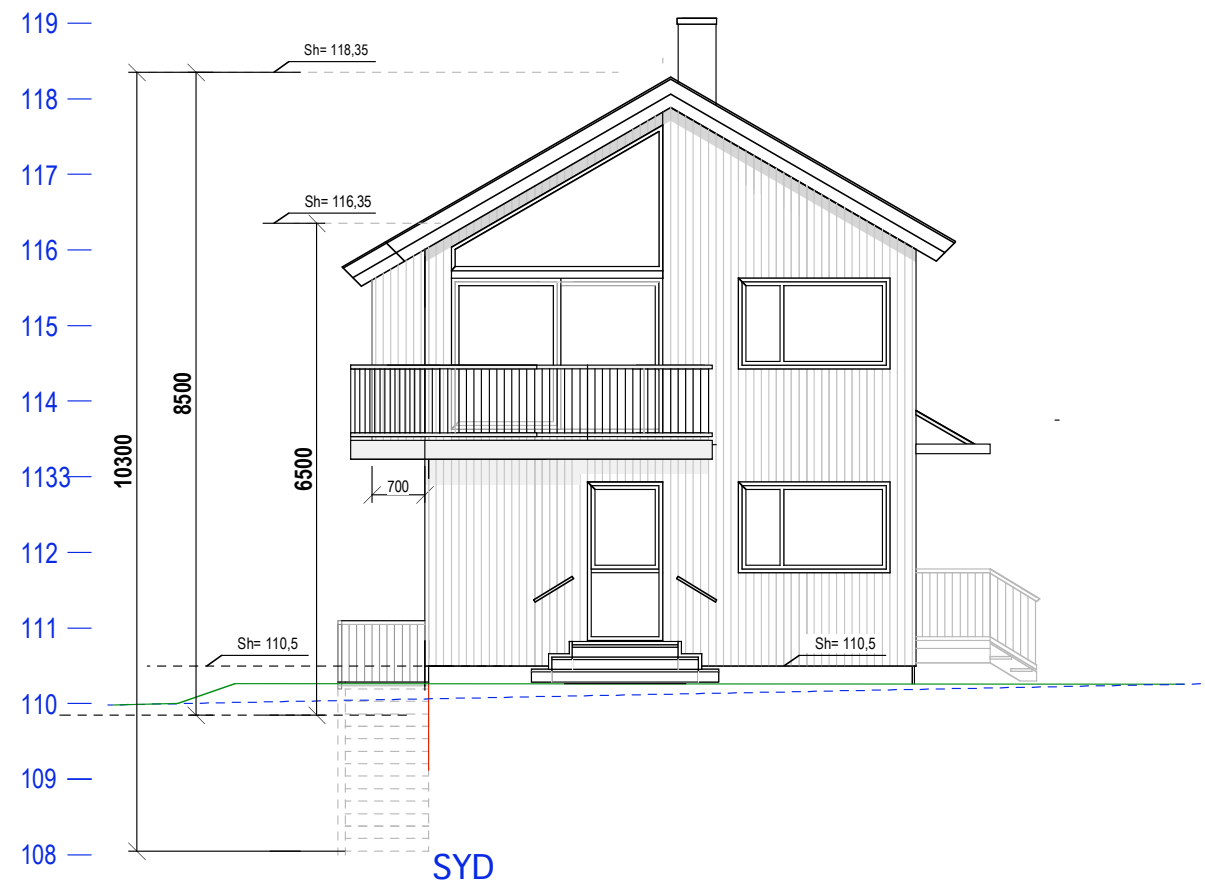







154/56 E-1.2 Snitt og fasader

Pareliusveien 11

Mål: 1:100
Dato: 04-06-21 01-11-21

TILTAKSHAVER

Siv.ark. Nils Haugrud,
Øvre Slottsgt 14, 0157 Oslo
Tlf: 9518 9518

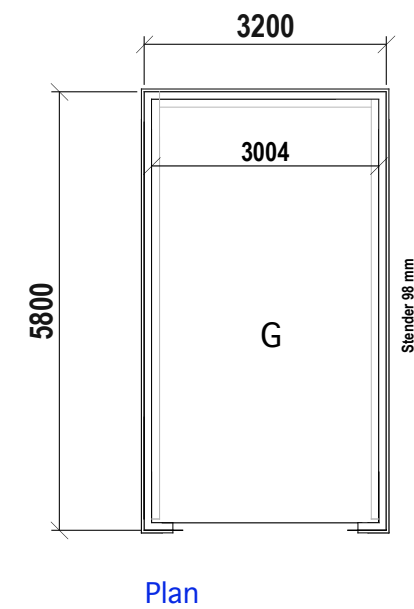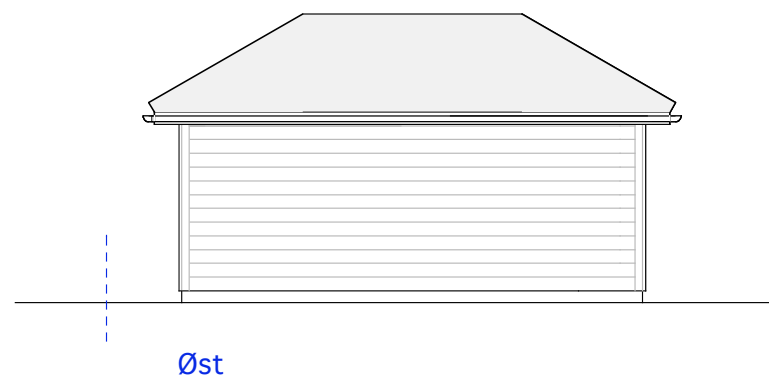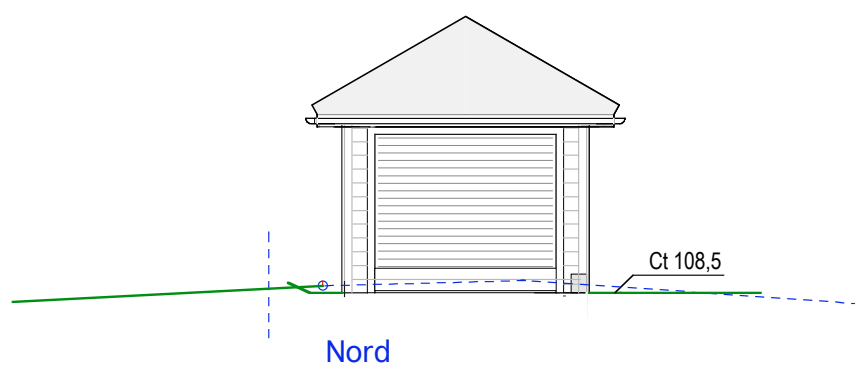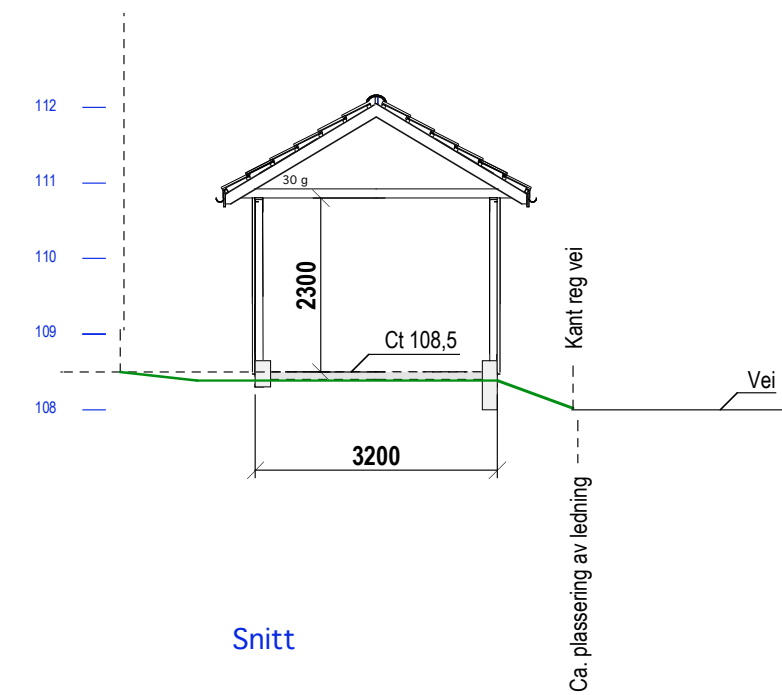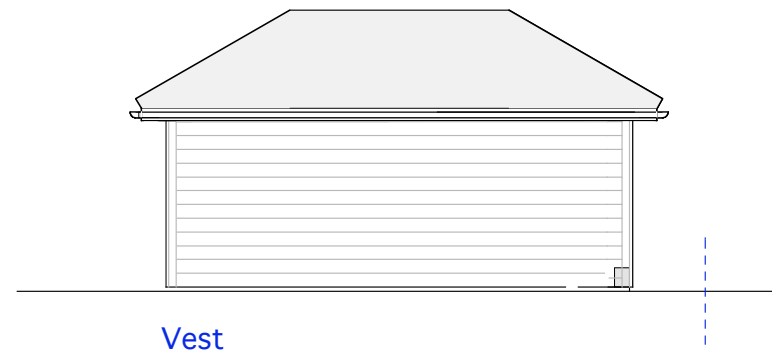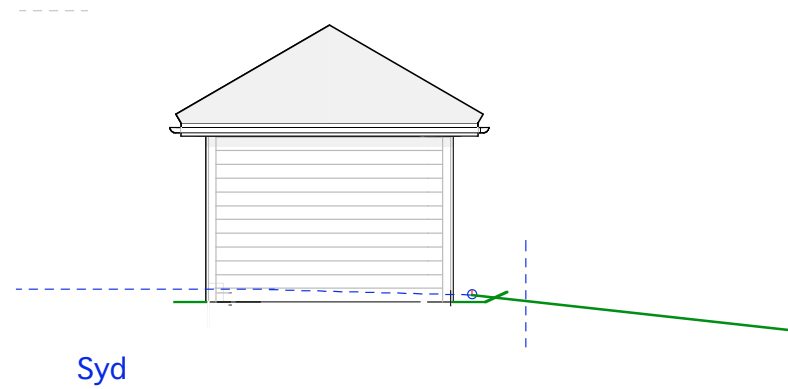

Garasje
E.1-1 Plan,sitt og fasader

154/56 Pareliusveien 11

Mål:1:100
Dato:04-06-21 02-11-21

TILTAKSHAVER

Siv.ark. Nils Haugrud,
Øvre Slottsgt 14, 0157 Oslo
Tlf 9518 9518 nhaugrud@online.no

w