

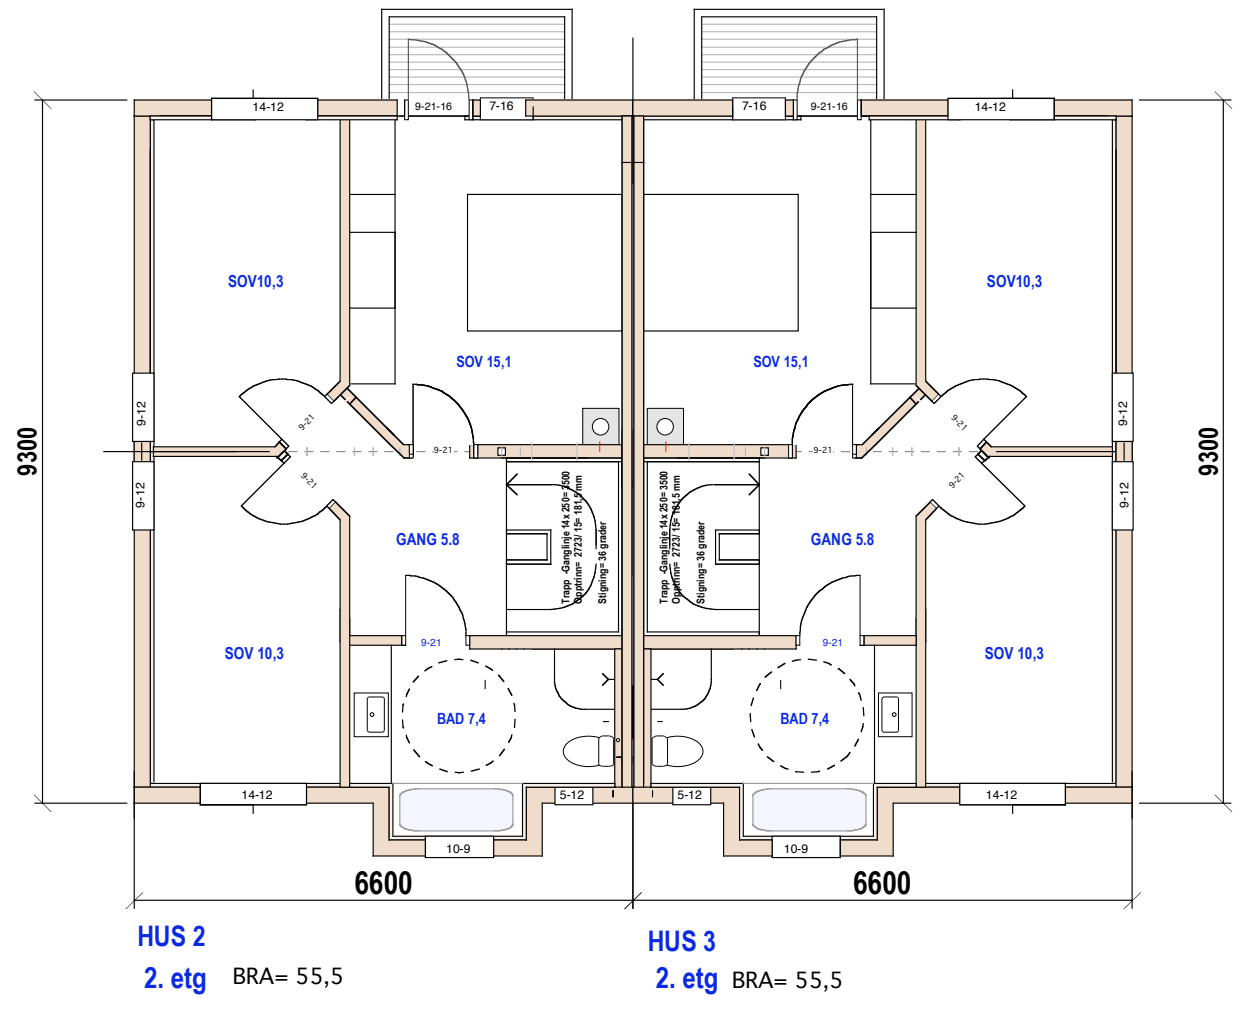


E.1-1 Plan loft og snitt

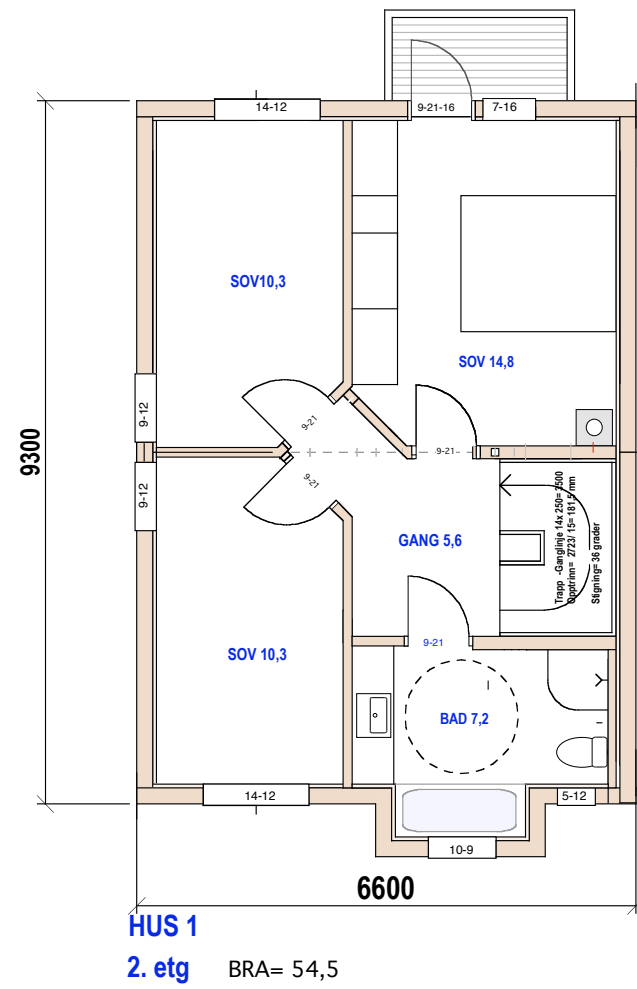


E.1-2 Plan 2.etg

w

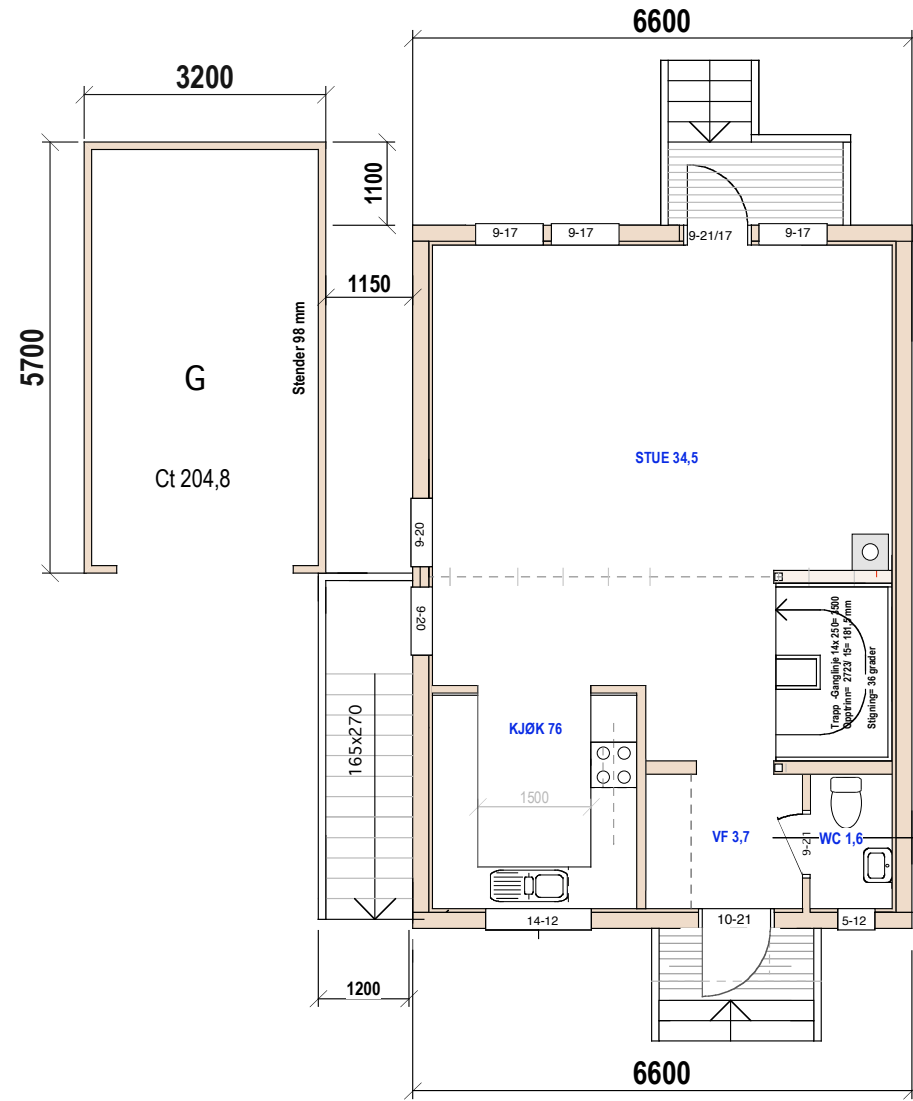

HUS 1
1. etg BRA= 53,5

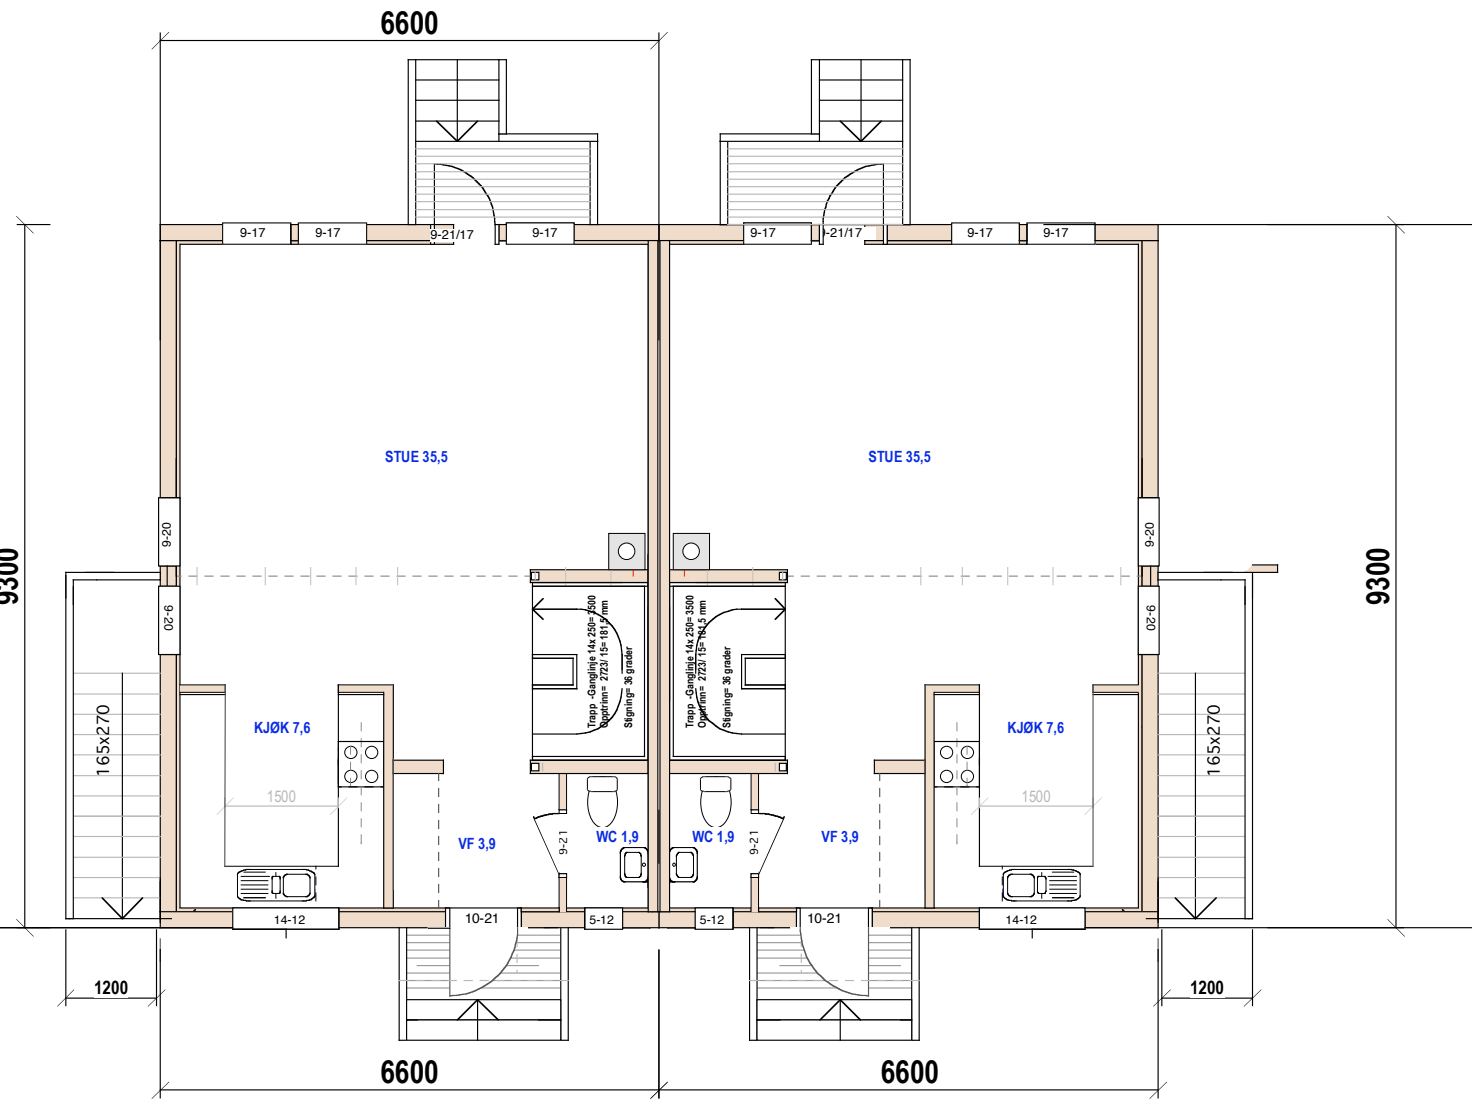


HUS 2
1. etg BRA= 54,5


HUS 3
1. etg BRA= 54,5

w


E.1-3 Plan 1.etg

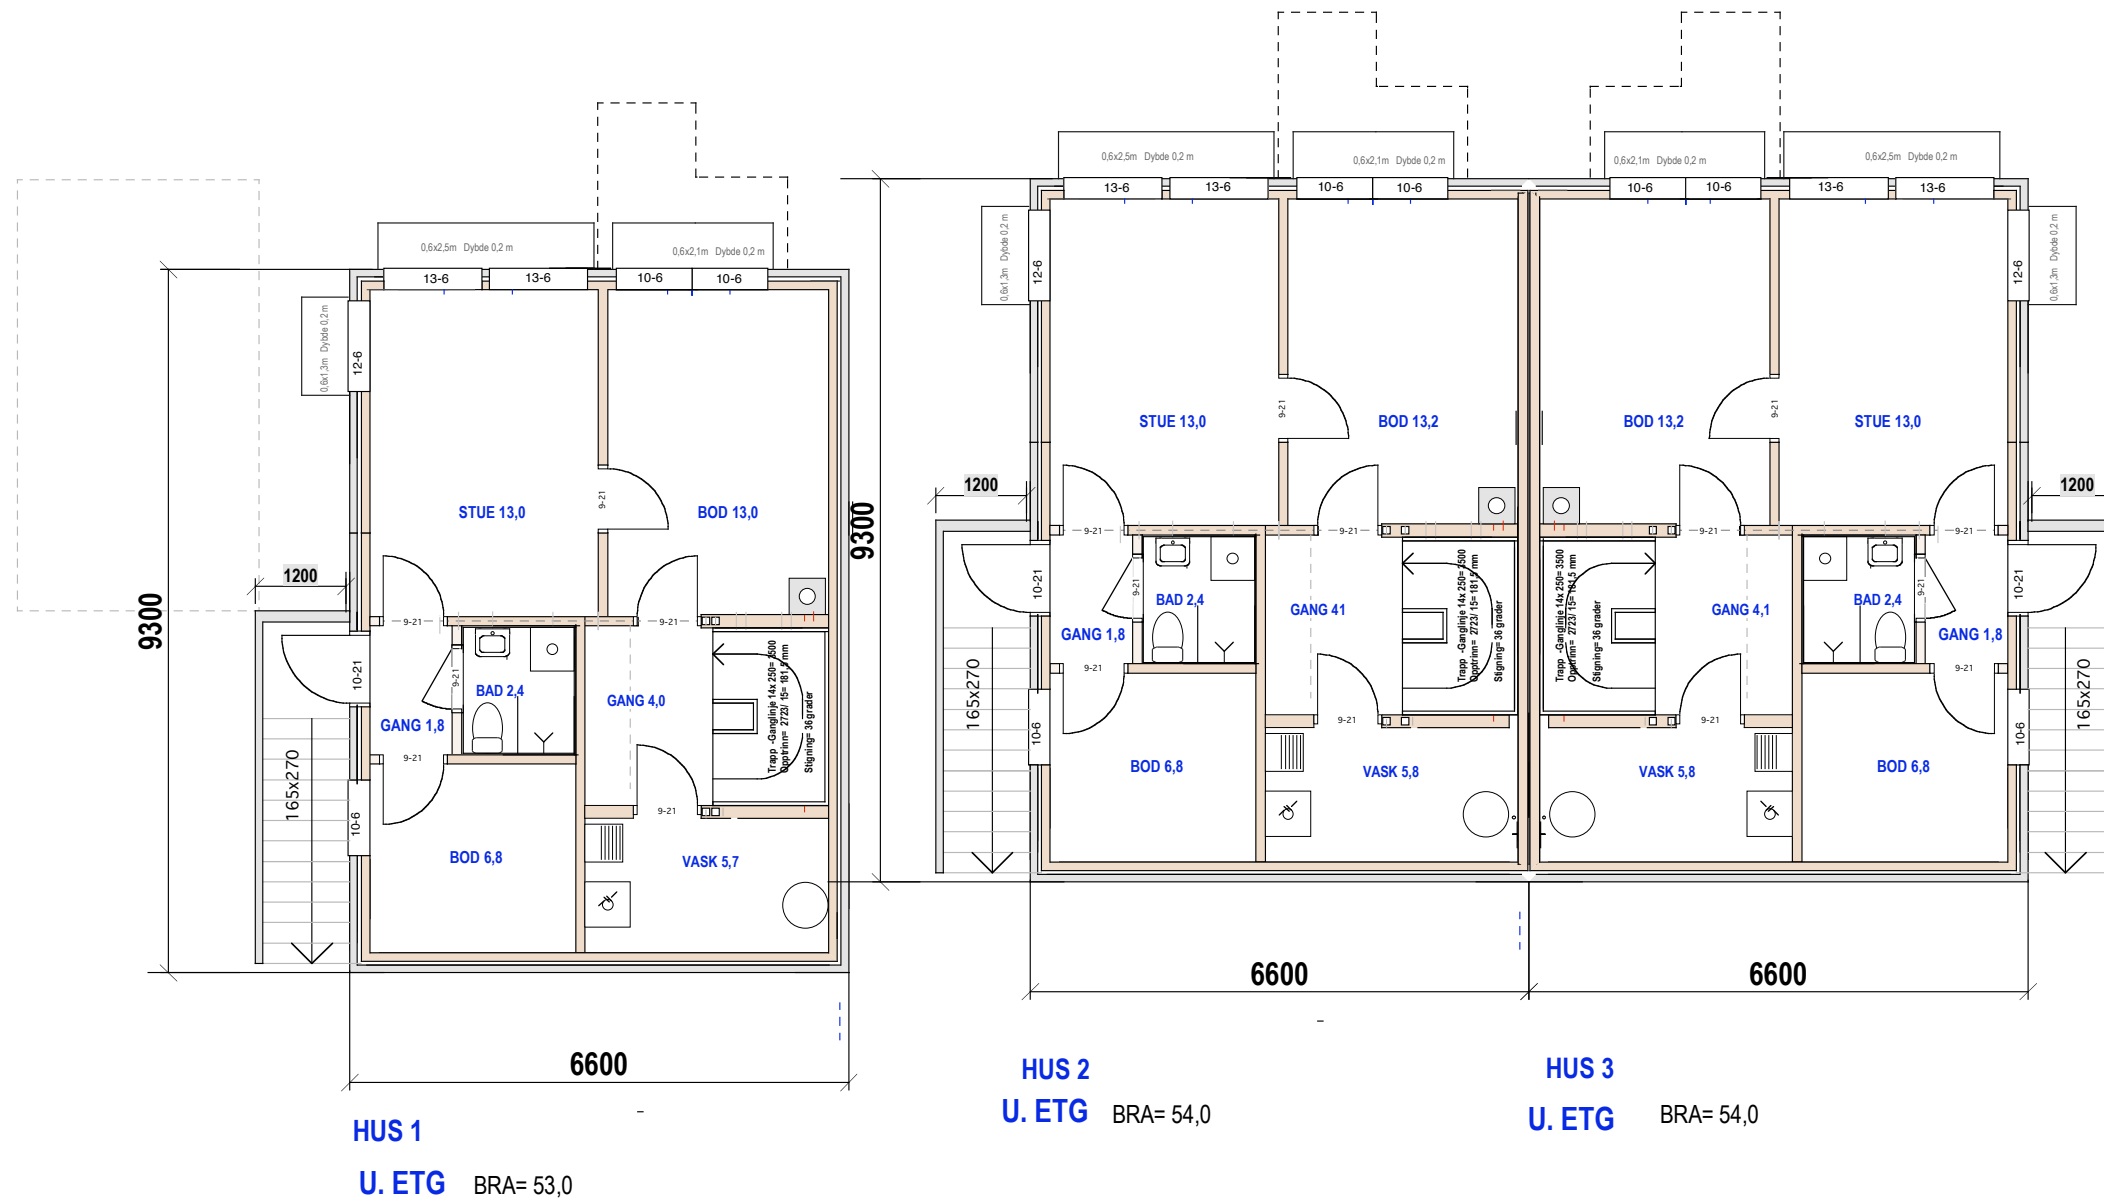


E.1-4 Plan u.etg

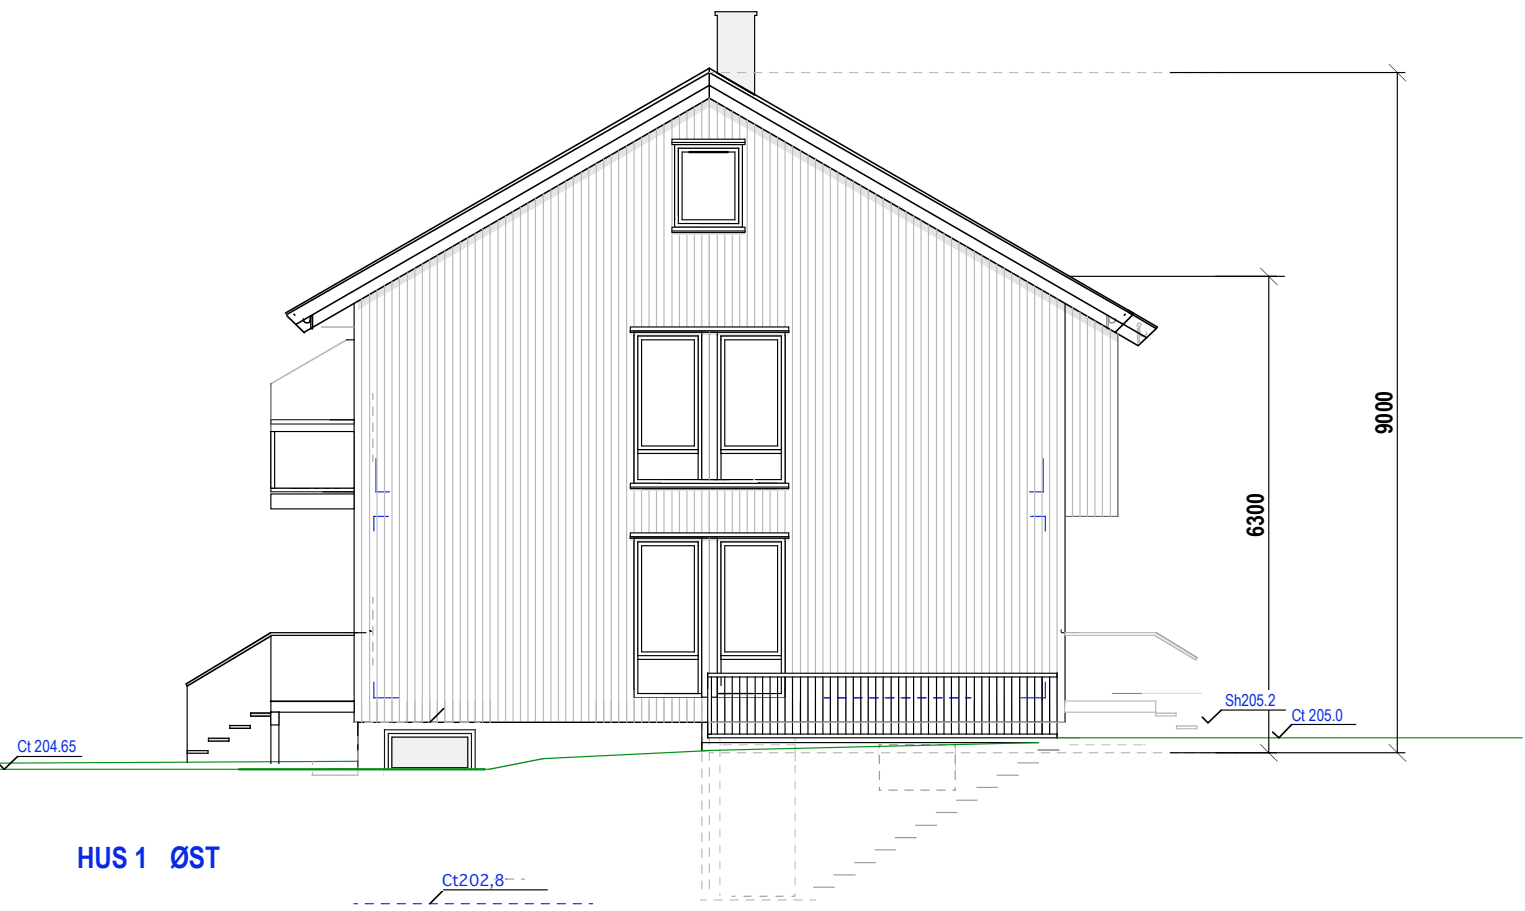


HUS 1 ØST

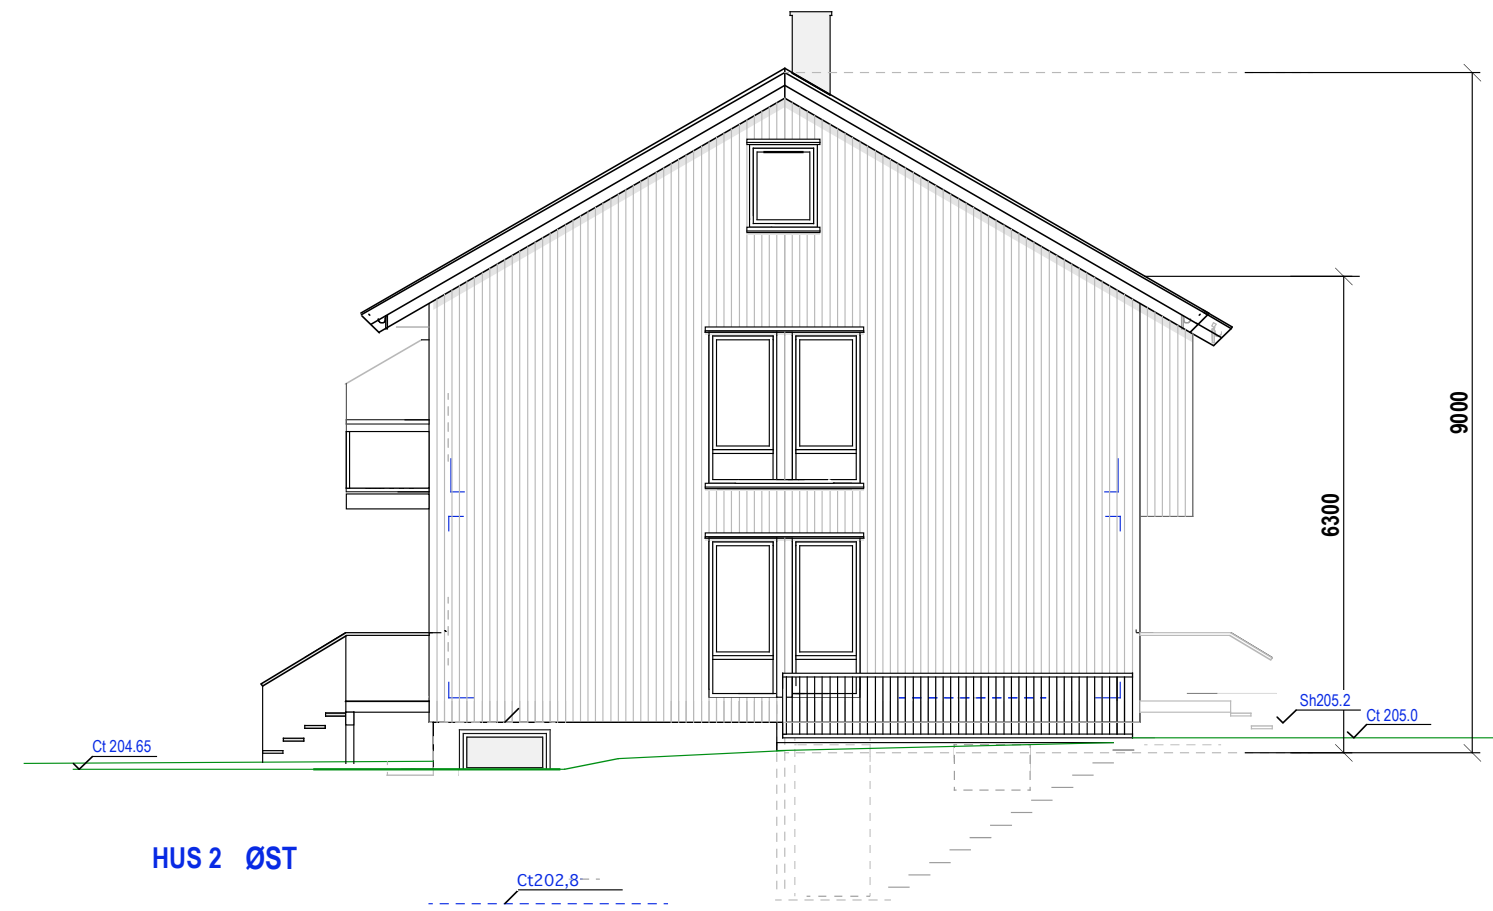

HUS 2 ØST

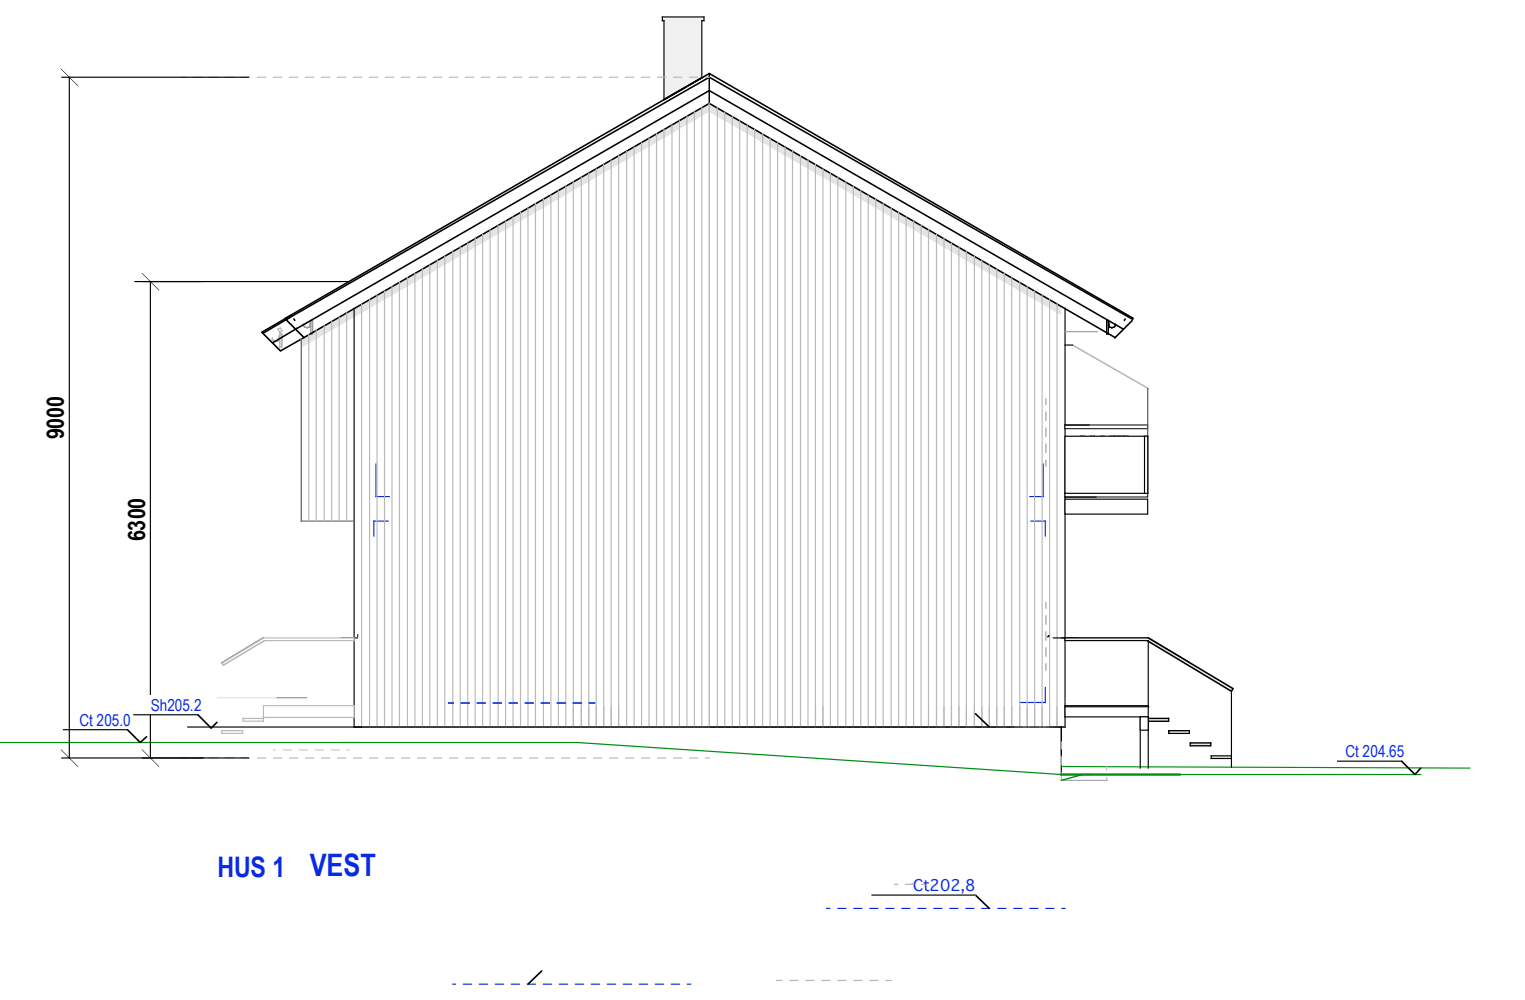


HUS 1 VEST

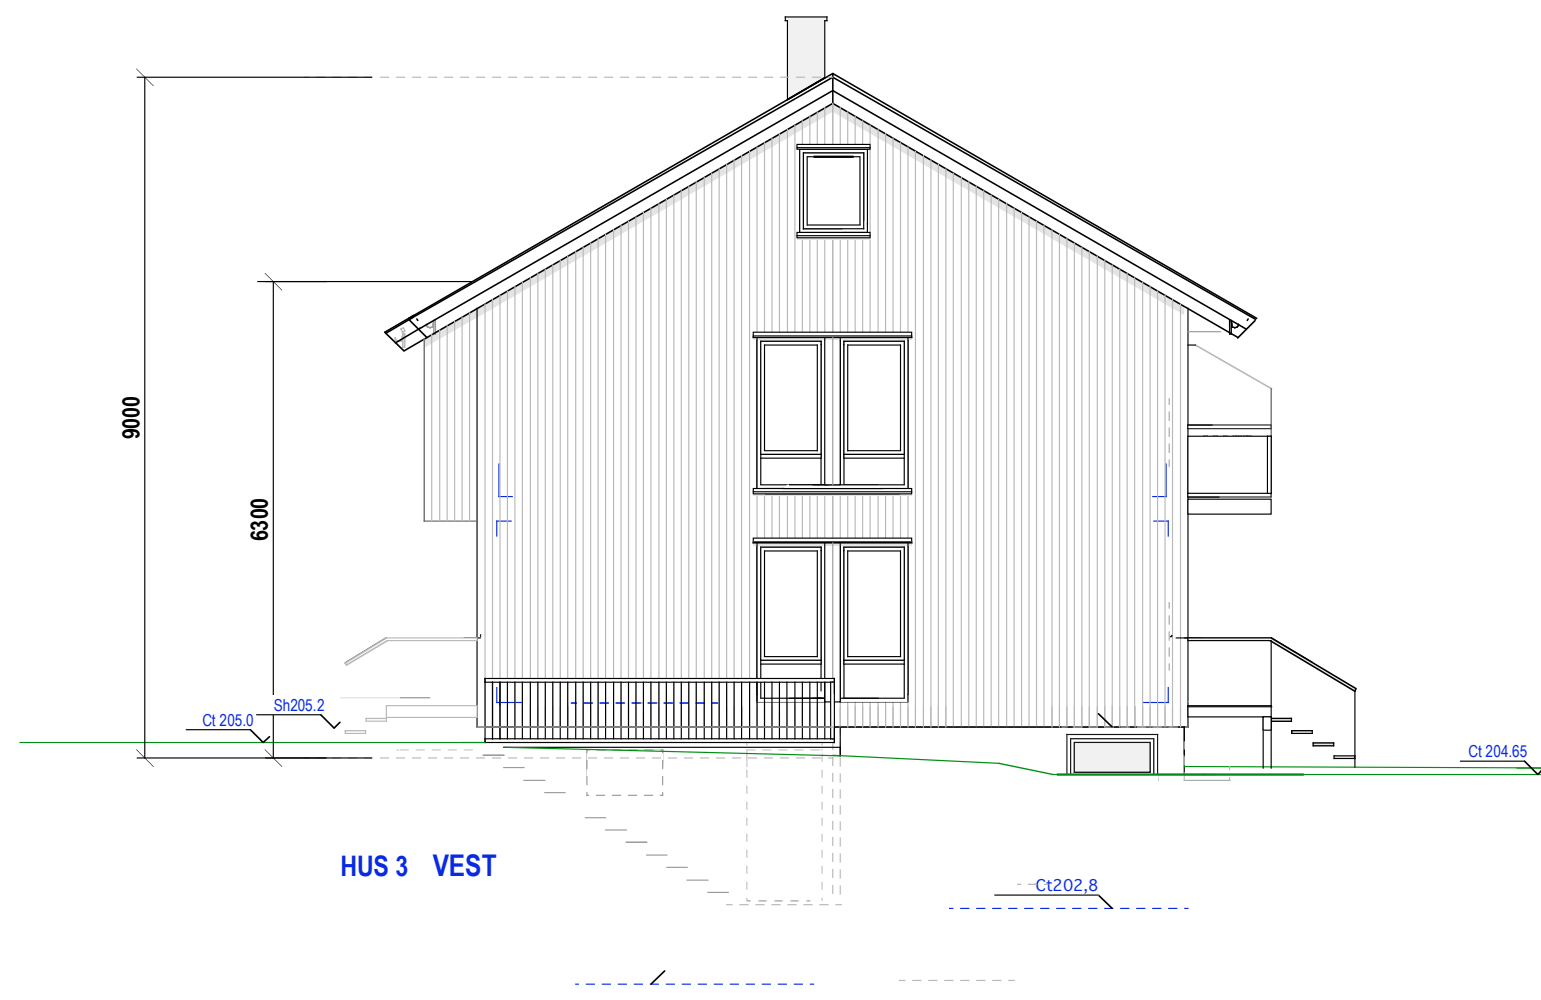

HUS 3 VEST

E.1-5 Gavlfasader

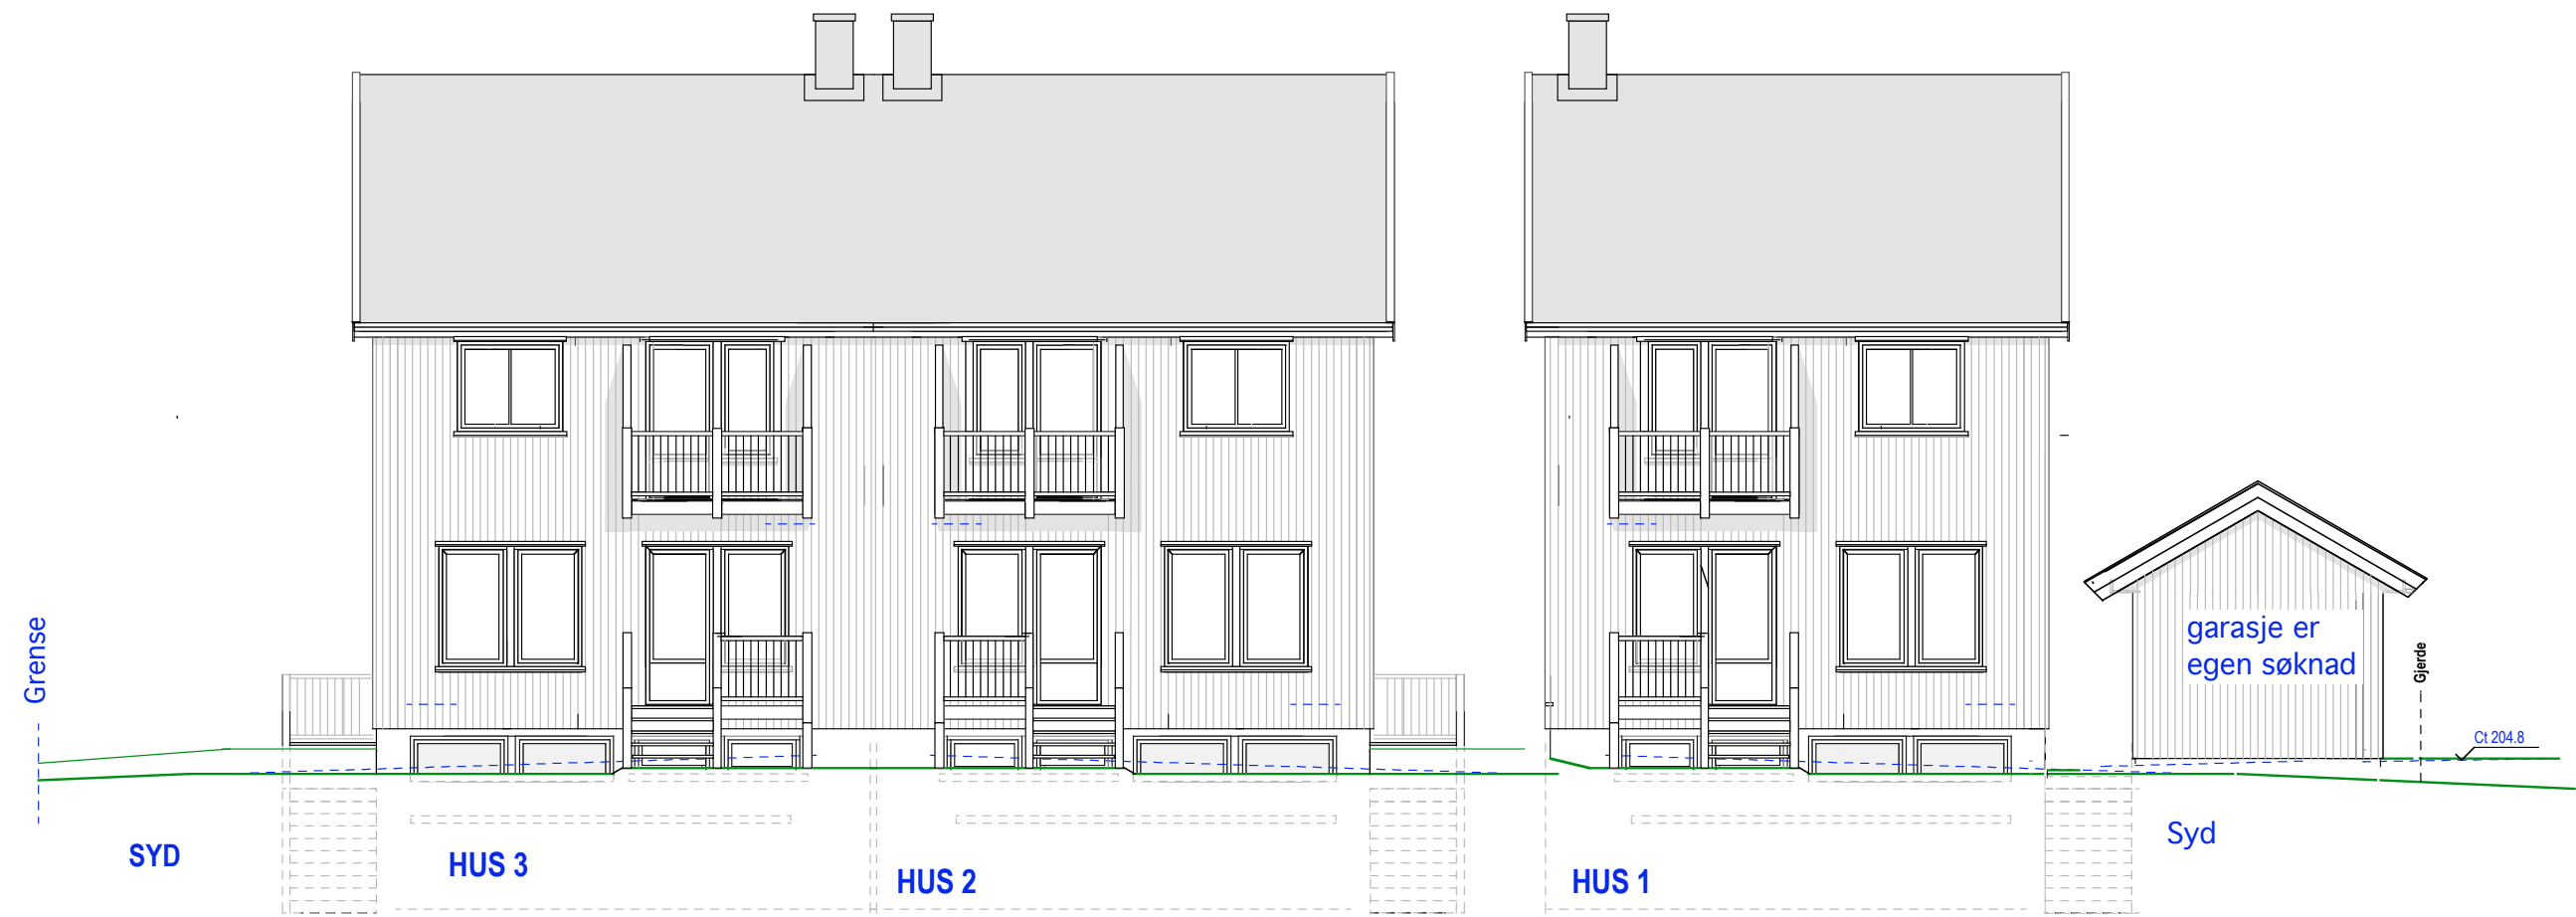

E.1-6 Langfasader